




**Terrengsnitt for alle tomtene**

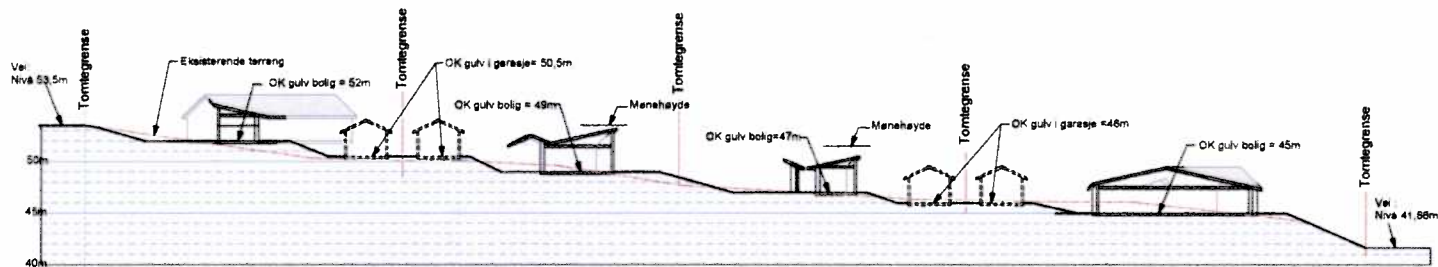


**Snitt 24**

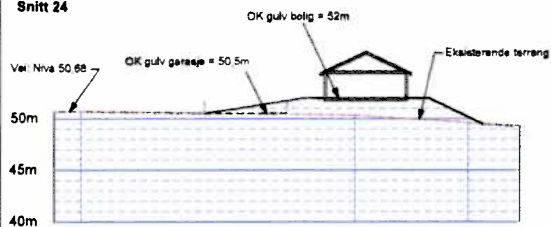


**Snitt 25**

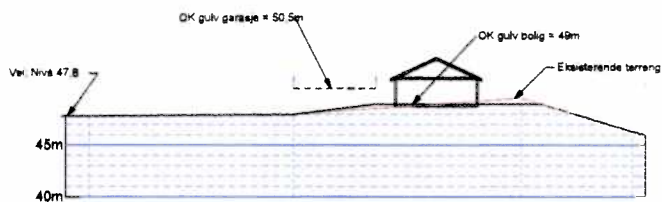

**Snitt 26**

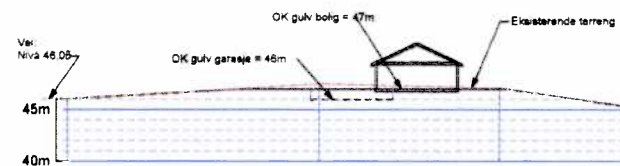

**Snitt 27**

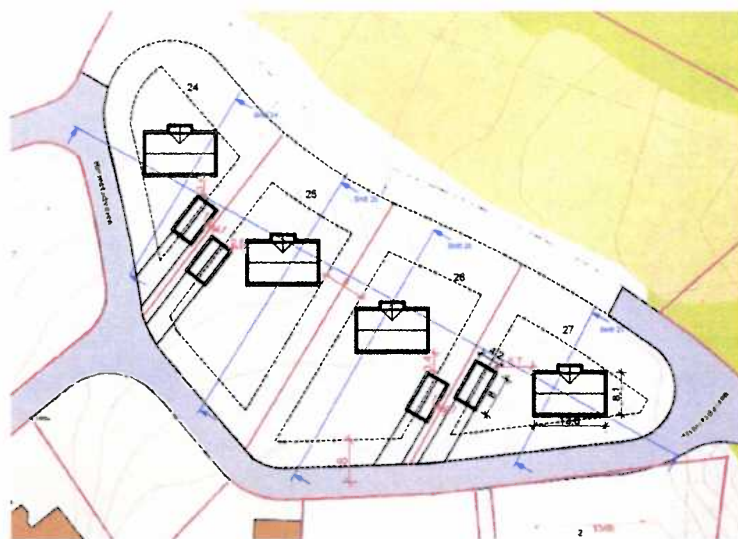

1:1000 1. Etasje

— Eksisterende terreng  
 [Pattern] Bearbejdet terreng



HIS Partner

Terrengsnitt 1:500

06.06.2013

Rev. 05.07.2013  
 Rev. 30.08.2013

NB! Plassert etter kunden ønske.