




Terrengsnitt for alle tomtene

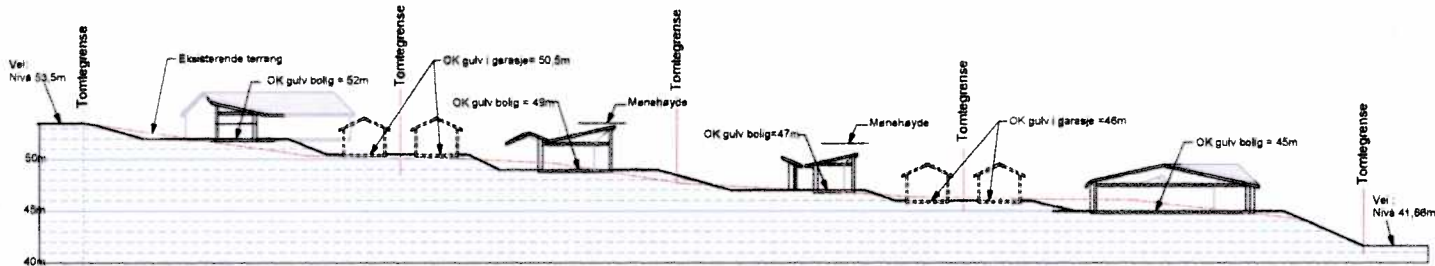


Snitt 24

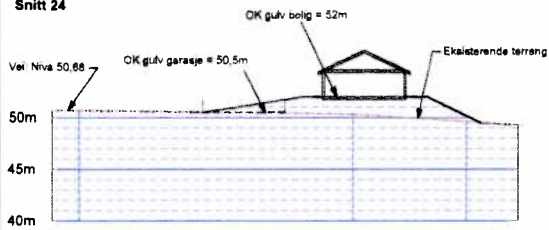



Snitt 25

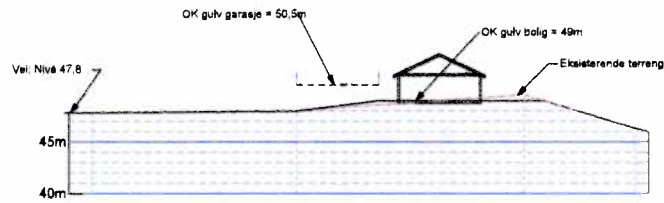

Snitt 26

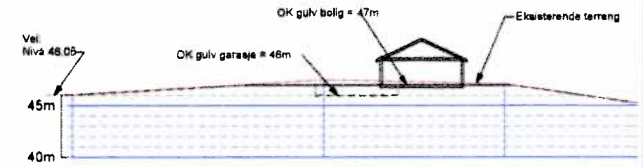

Snitt 27

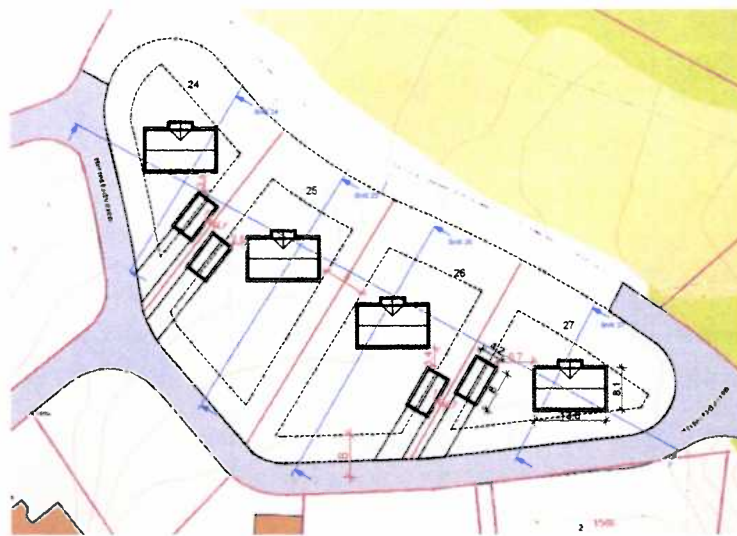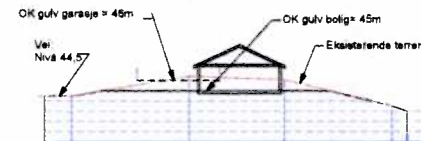

1:1000 1. Etasje

— Eksisterende terrang
 [Pattern] Bearbejdet terrang



HIS Partner

Terrengsnitt 1:500

06.06.2013

Rev. 05.07.2013
 Rev. 30.08.2013

NB! Plassert etter kunden ønske.