


TERRENG H.	73,56	73,69	73,92	73,98	74,16	74,18	74,28	74,40	74,61	74,81	74,93	75,05	75,27	75,77	75,96	76,26	76,77	77,02	77,09	77,19	77,36	77,75	77,92	78,17	78,44	78,66	78,92	79,43	79,56	80,00	81,00
------------	-------	-------	

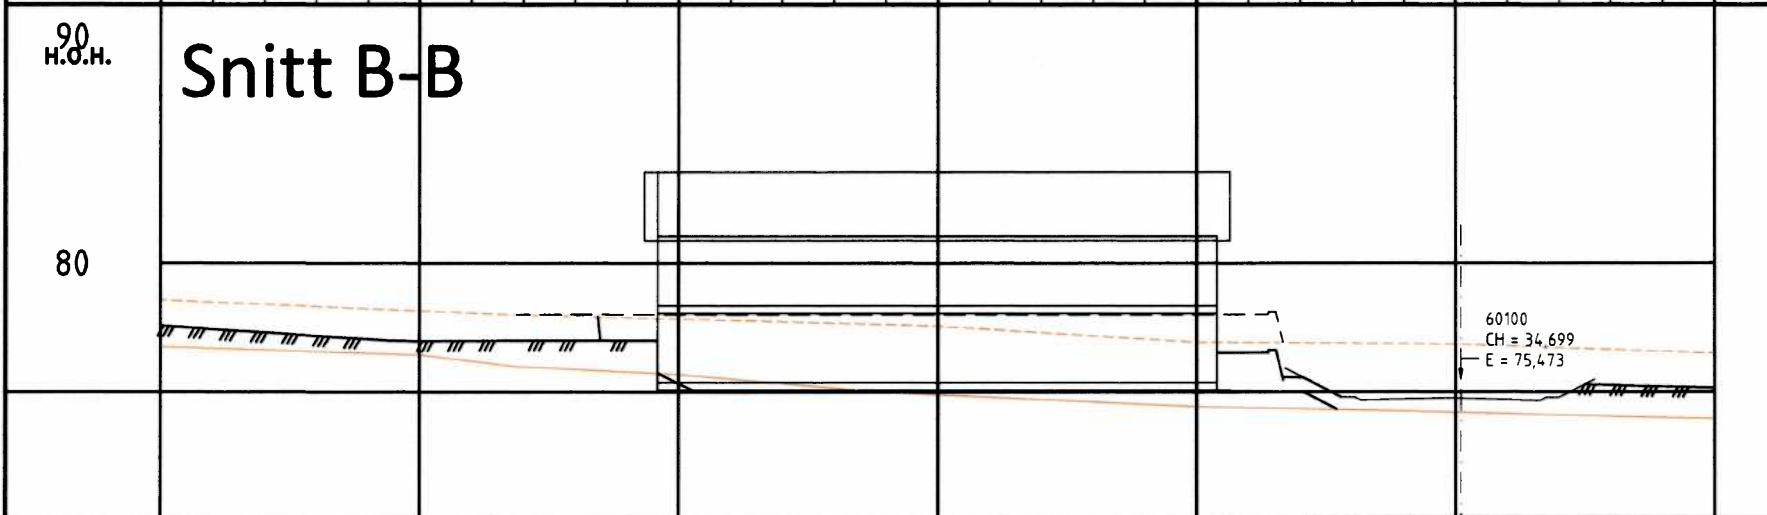


### Terrengsnitt A-A og B-B Prinsippkisse 4-manns bolig

Tiltakshaver:	Ritro DA	Dato:	13.06.2014
Planområde:	Einerveien 2	Kontroll:	ROB
Kommune:	Bjugn	Arklvnr:	16535
		Tegningsnr:	07-002-1
		Målestokk:	1:200



Planlegger: Nordbohus AS  
Roy Bakken

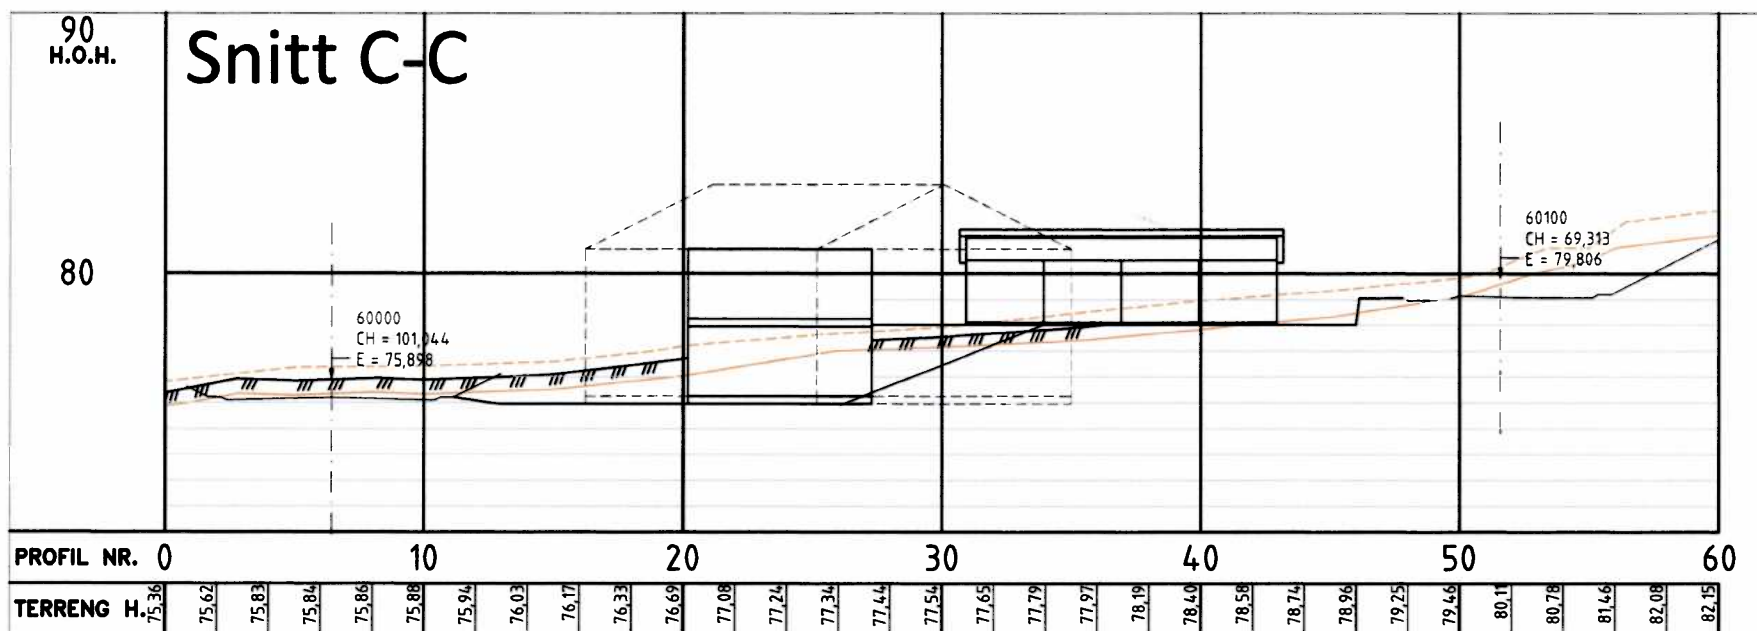

### Terrengsnitt C-C Prinsippskisse 4-manns bolig

Tiltakshaver:	Ritro DA	Dato:	13.06.2014
Planområde:	Einerveien 2	Kontroll:	ROB
Kommune:	Bjugn	Arkivnr:	16535
		Tegningsnr:	07-002-2
		Målestokk:	1:200



Planlegger: Nordbohus AS  
Roy Bakken