




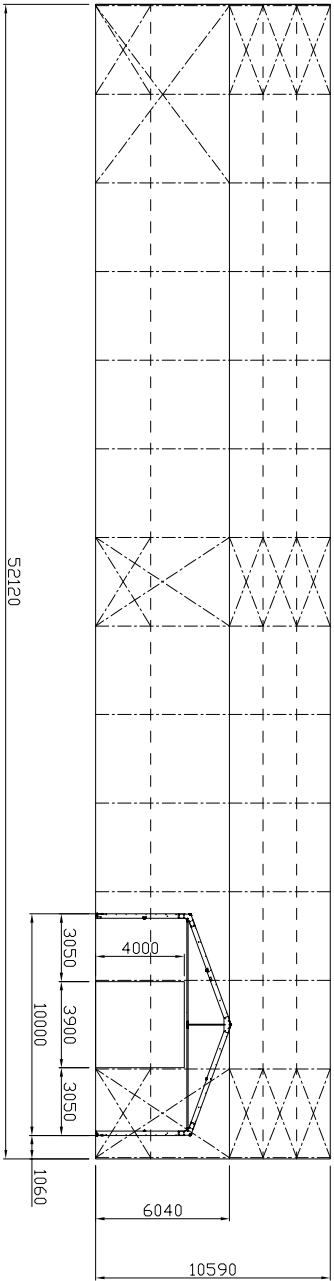


LONGWALL G

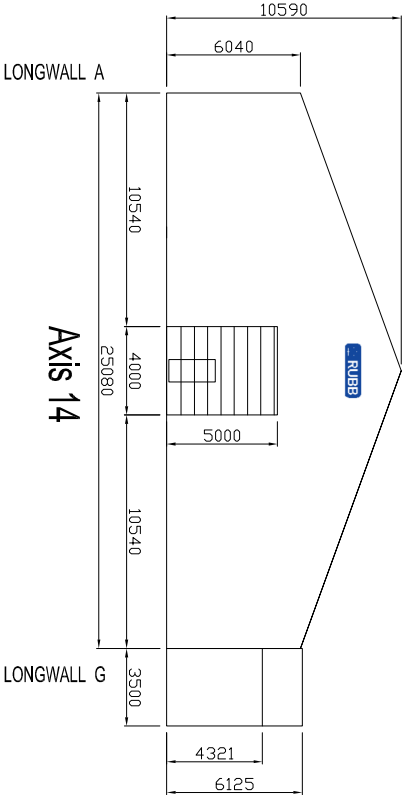

Axis 14

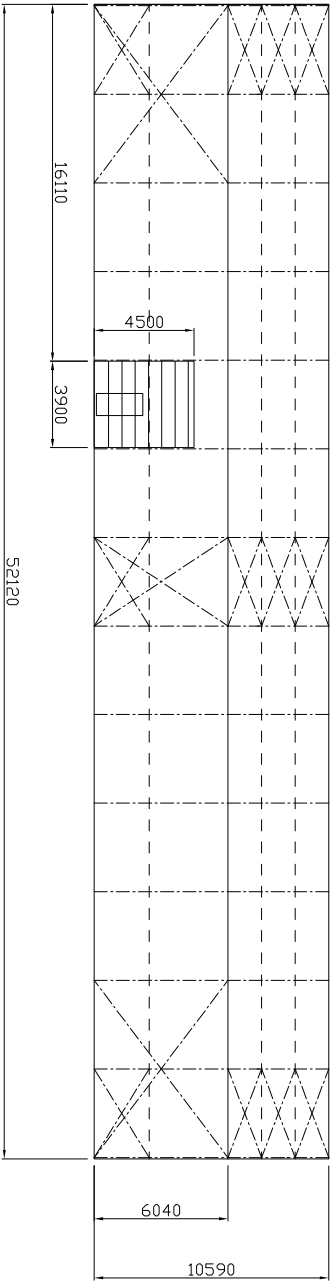


LONGWALL A

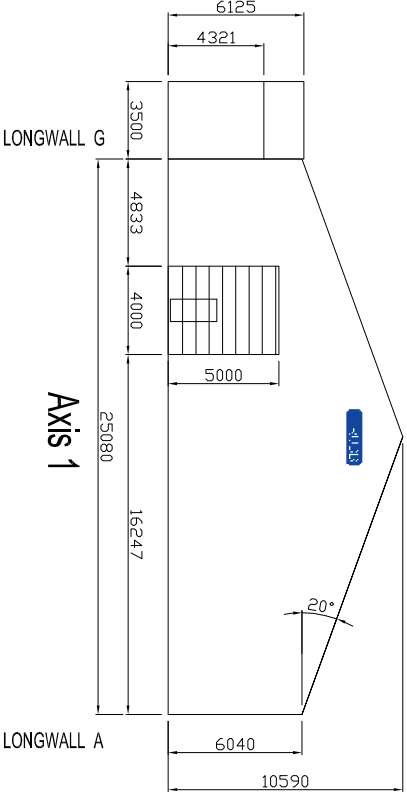


Axis 1

LONGWALL G

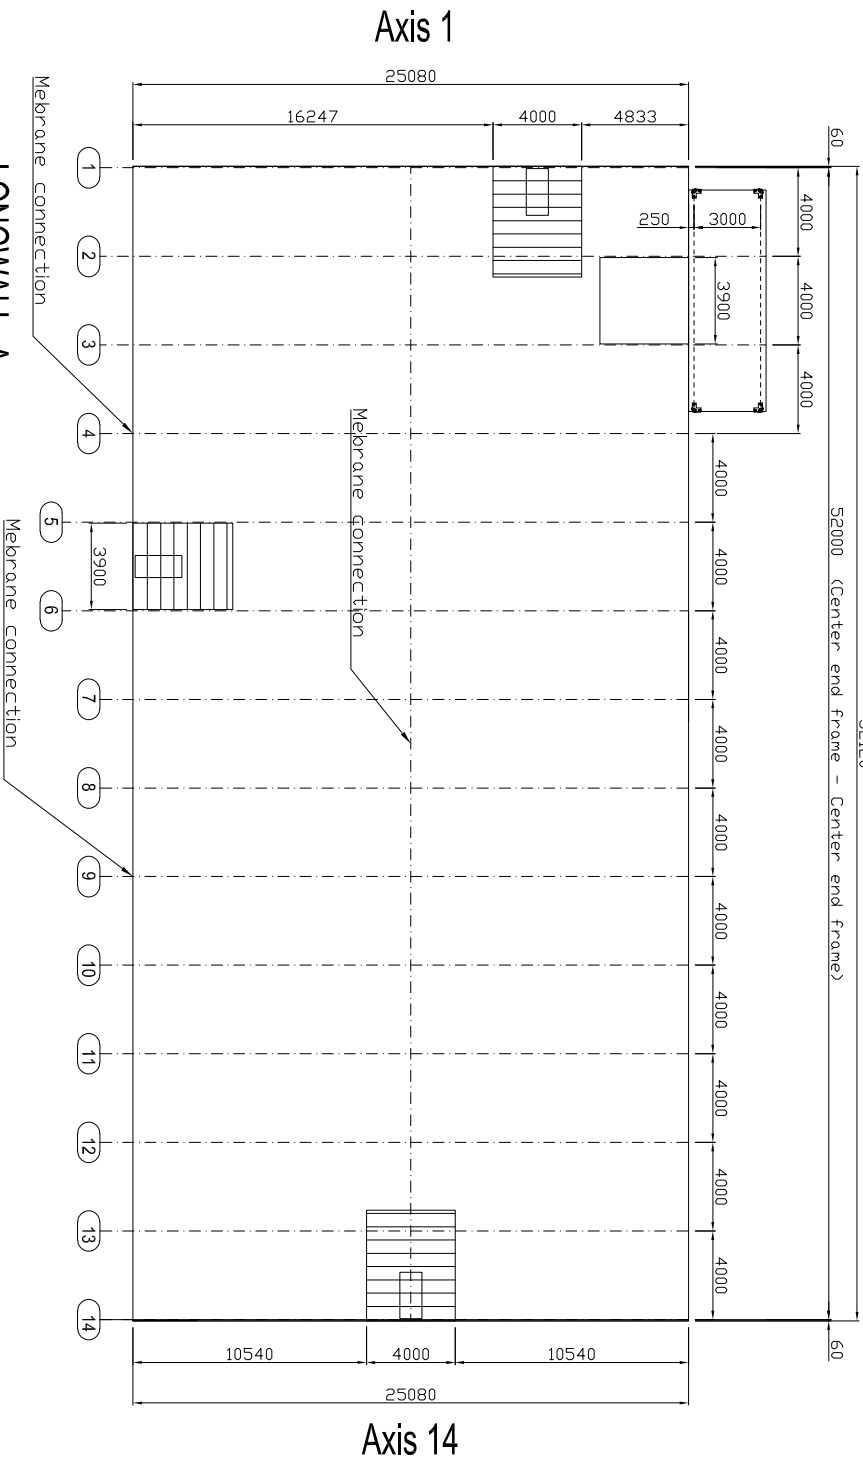

Axis 1

Axis 14

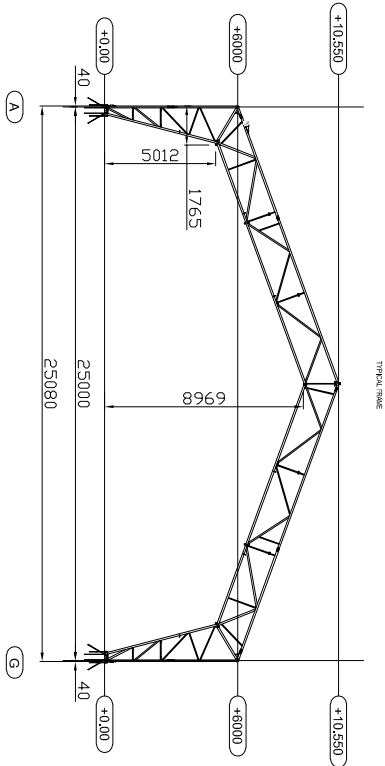

B	16.07.20	Opening size axis G23, Gate size axis A2-8, Membrane connections axis 4 and 9	AT		
A	15.07.20	Gate axis G23, opening, slide 3.5m	AT		
-	09.07.20	First issue	AT		



RH25x52x6m. c/c4m

Grøntvedt Nutri AS

Havneveien 1

7142 Utthoug

Project no	20-2436
Draw no	20-2436-1
Rev	B