
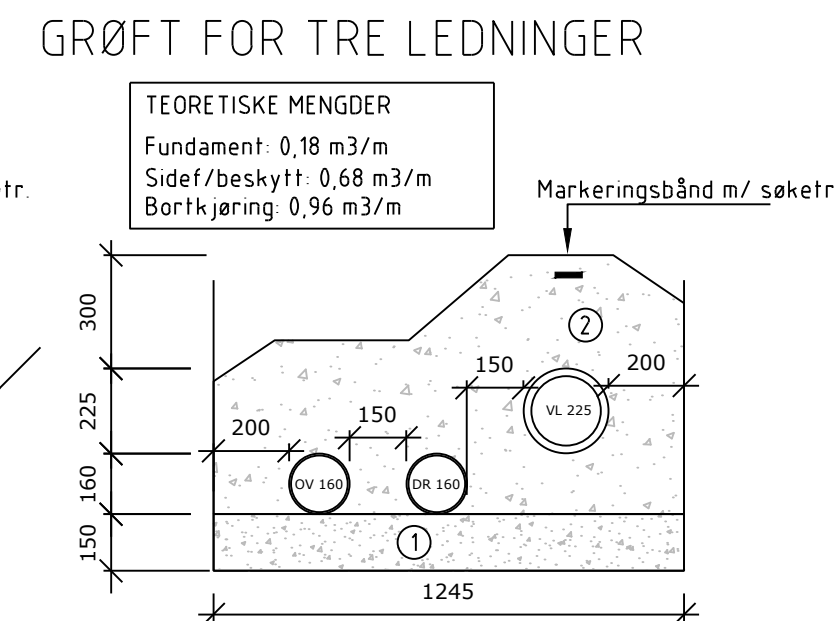
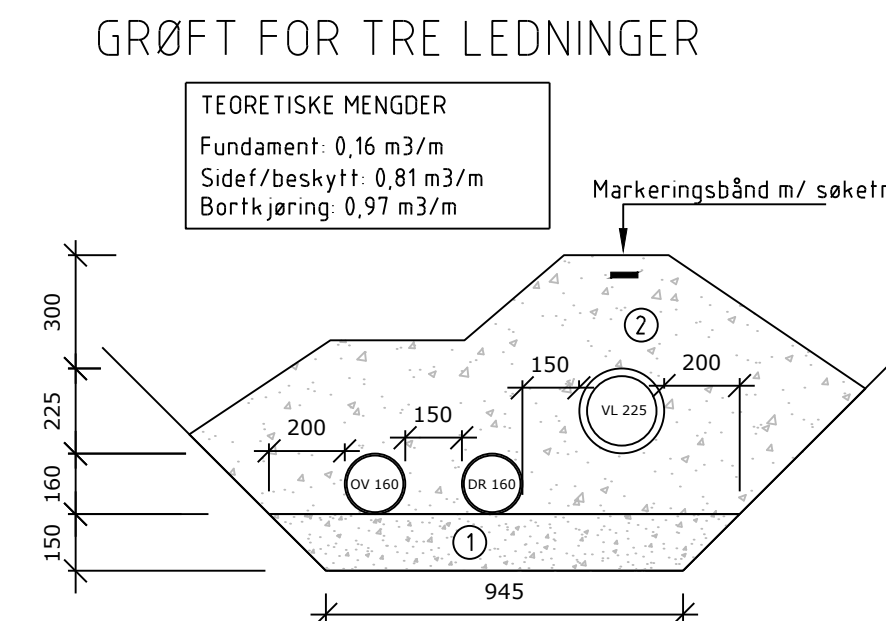
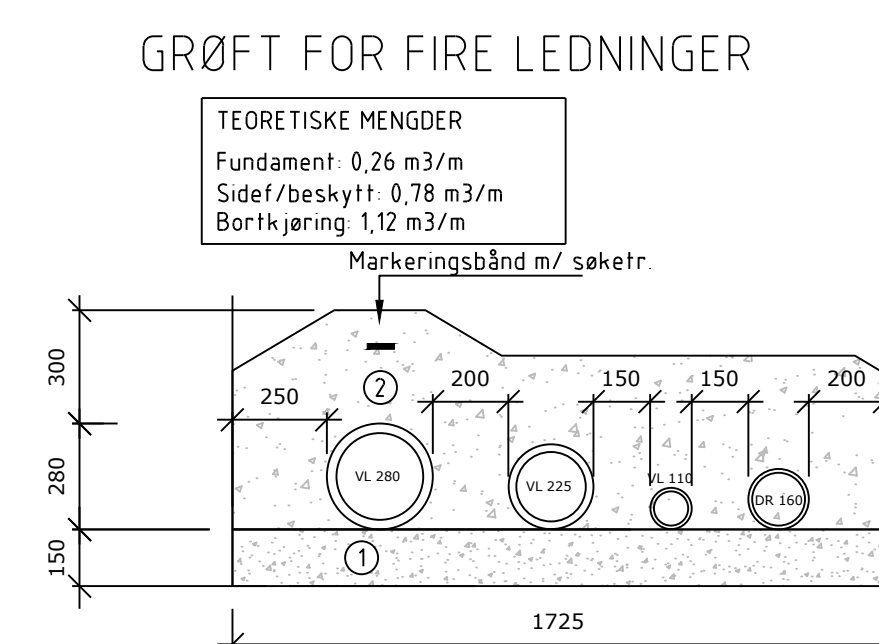
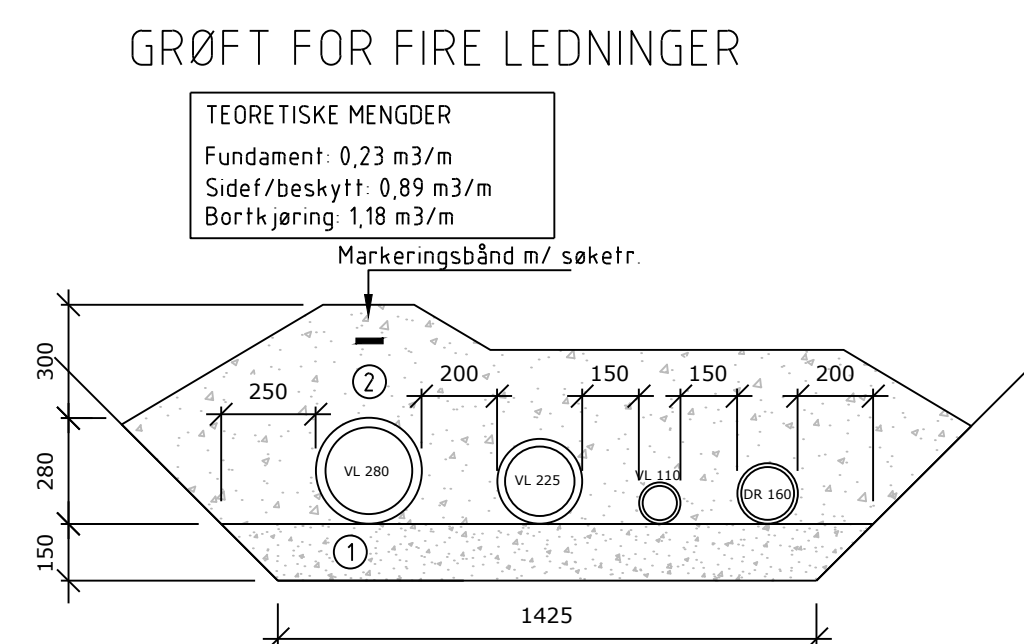
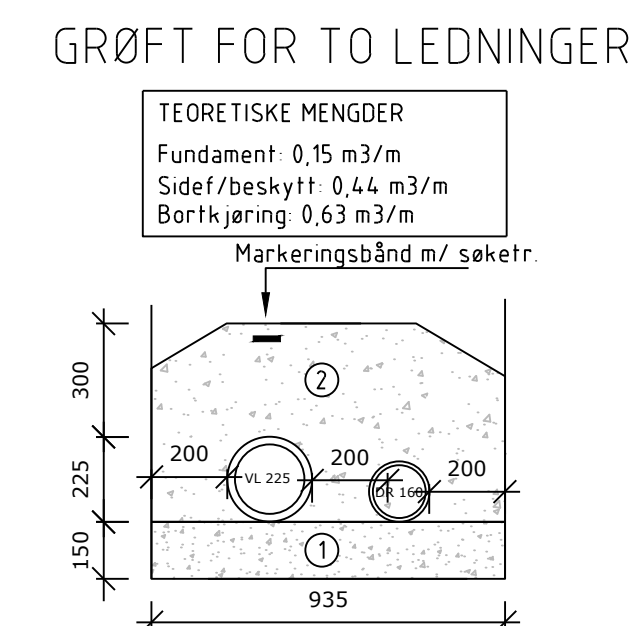
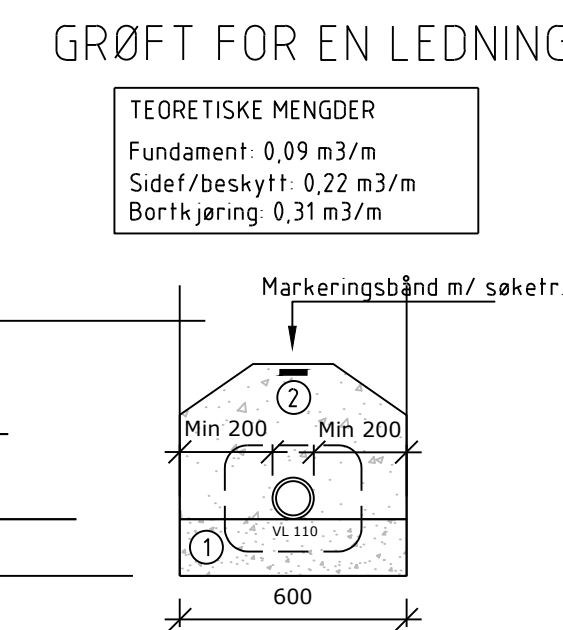
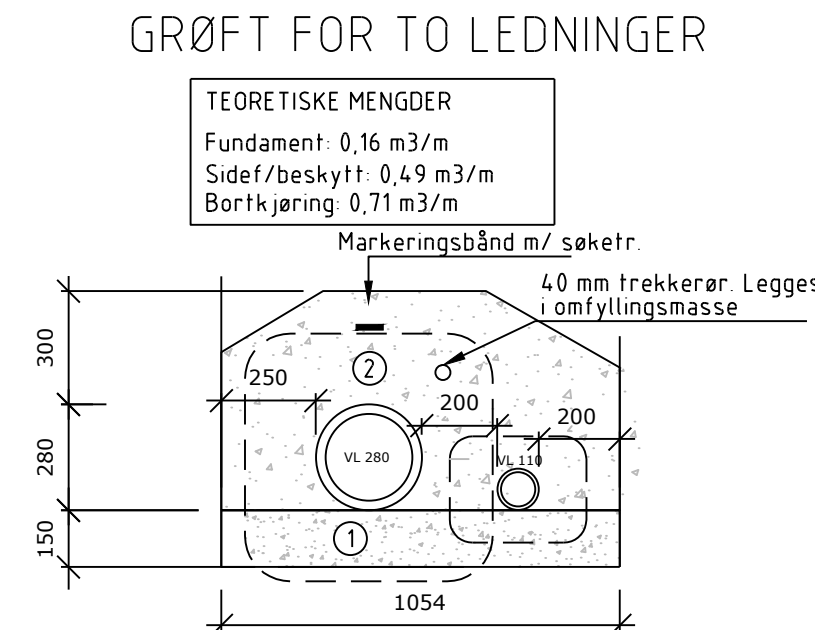
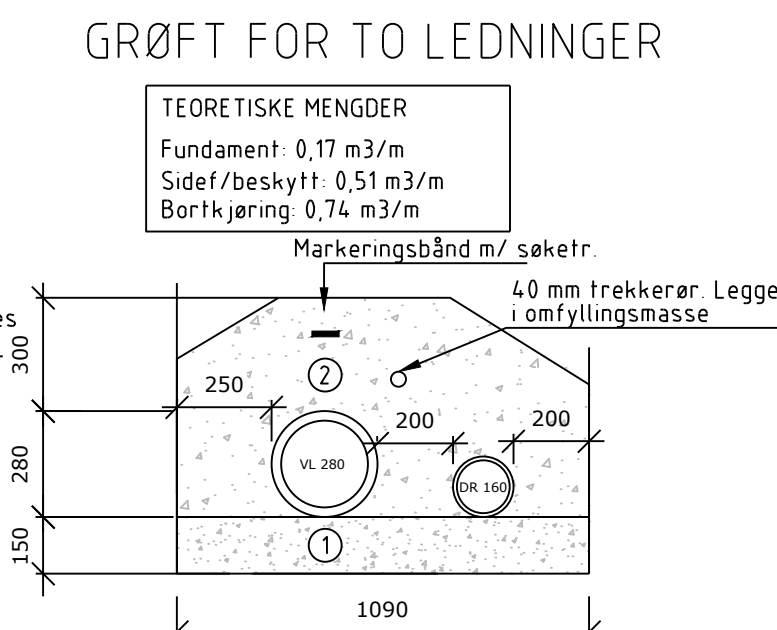
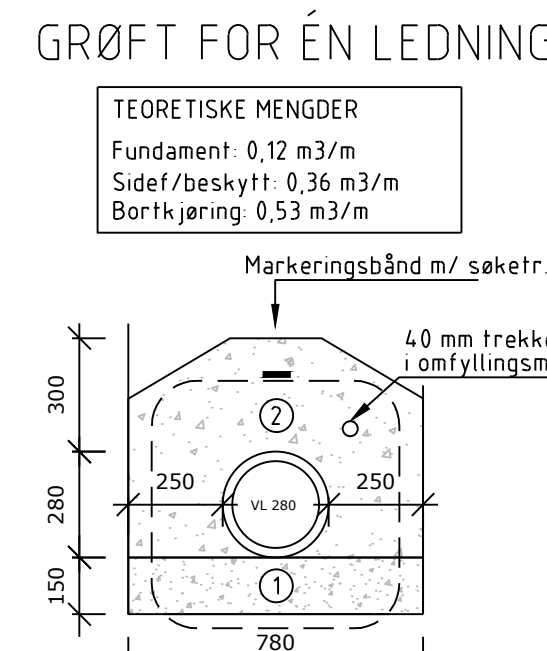
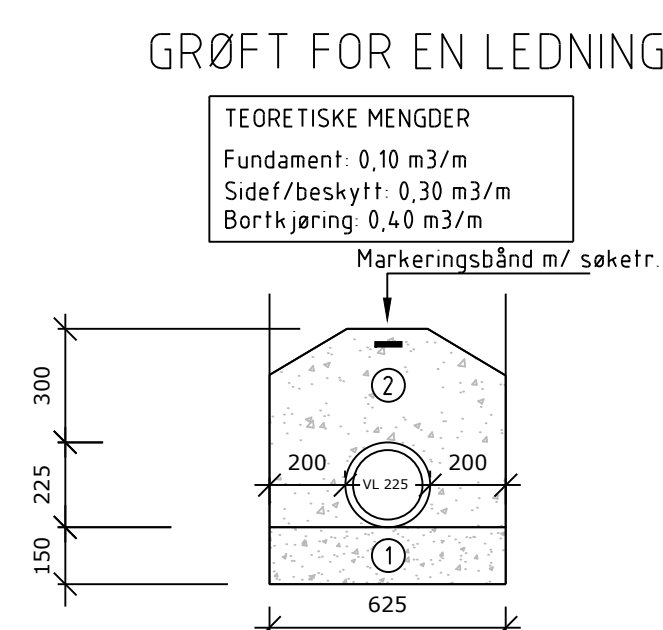
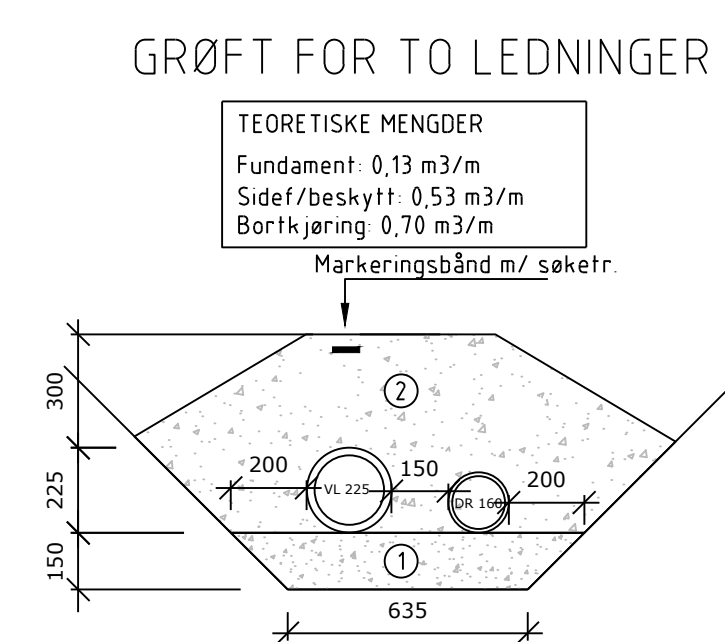
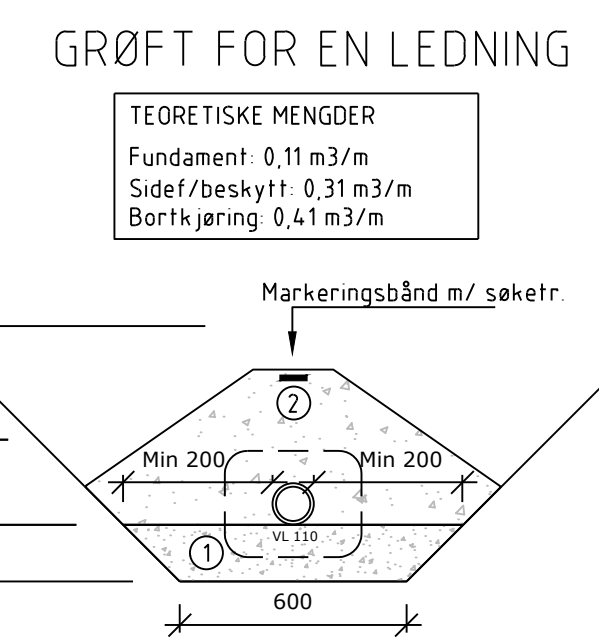
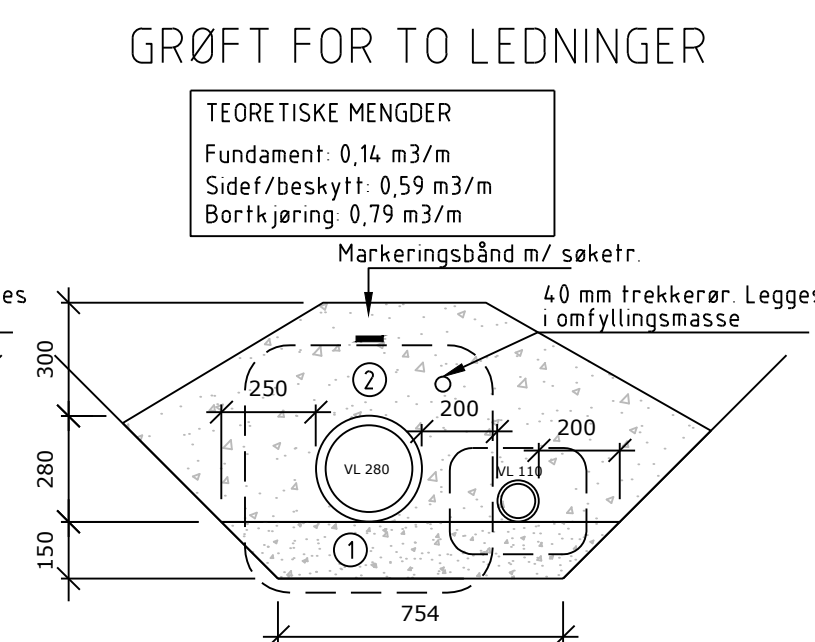
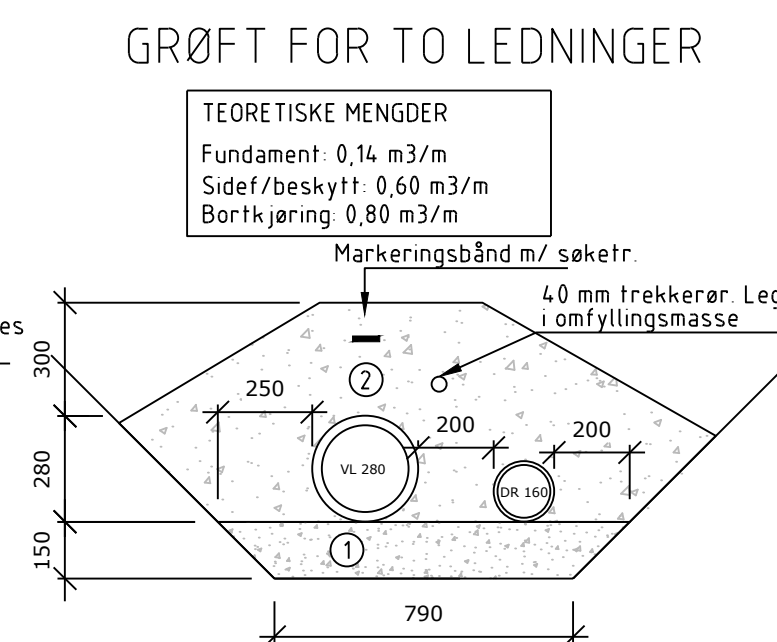
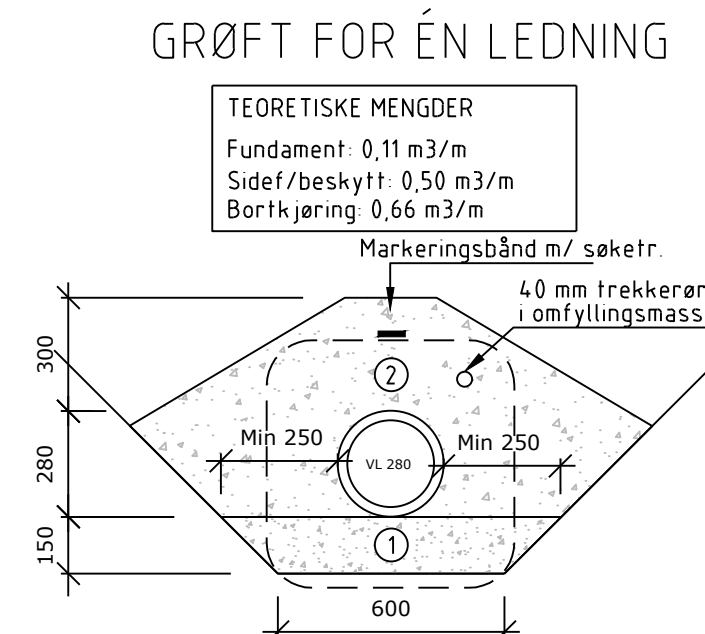
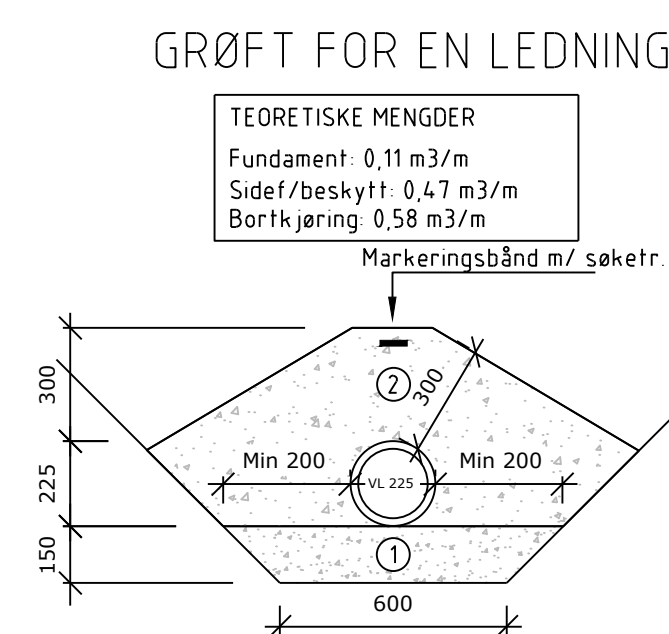
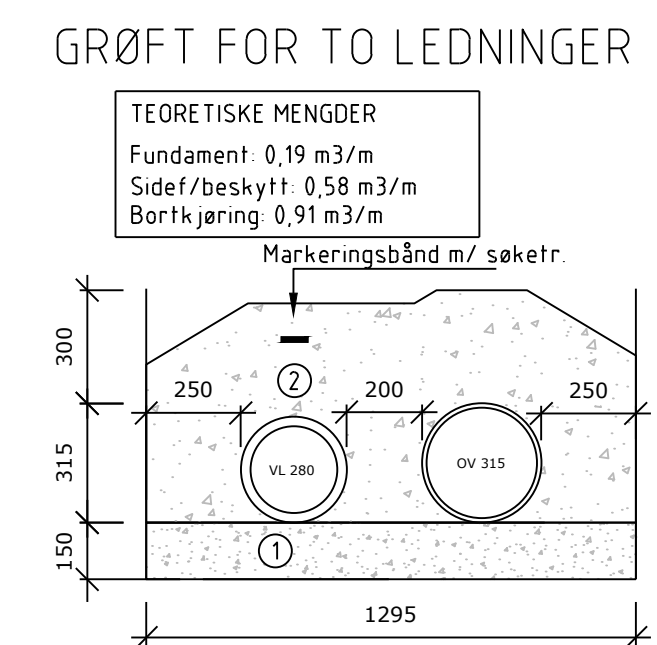
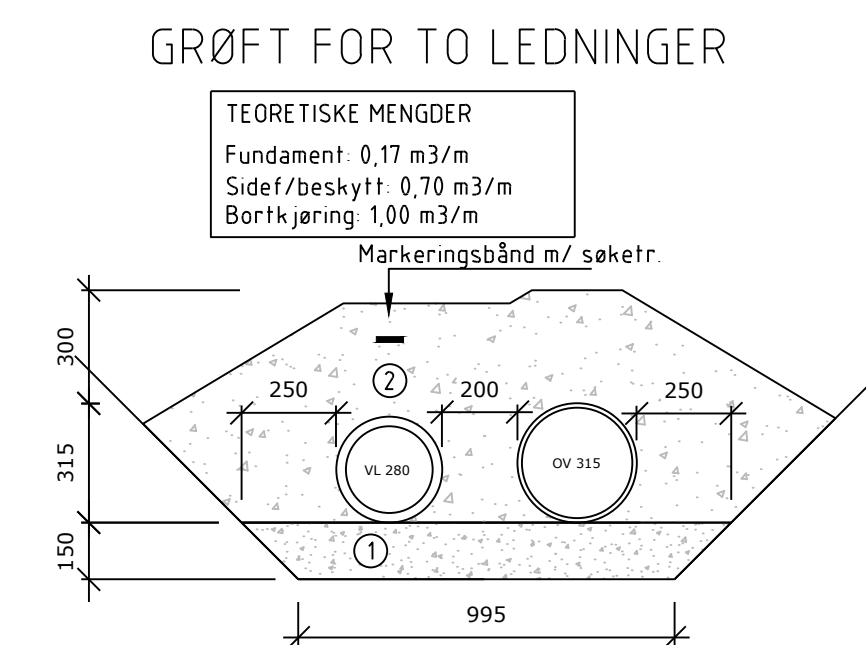
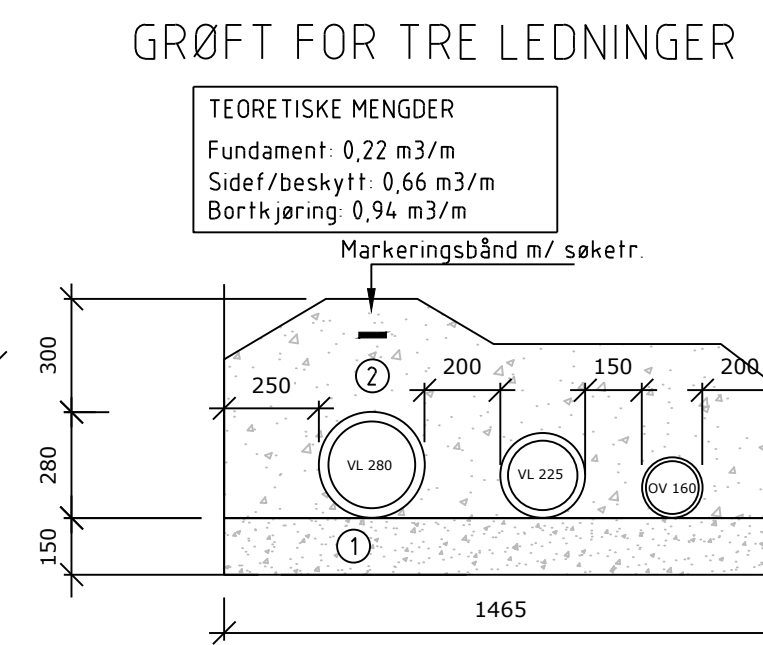
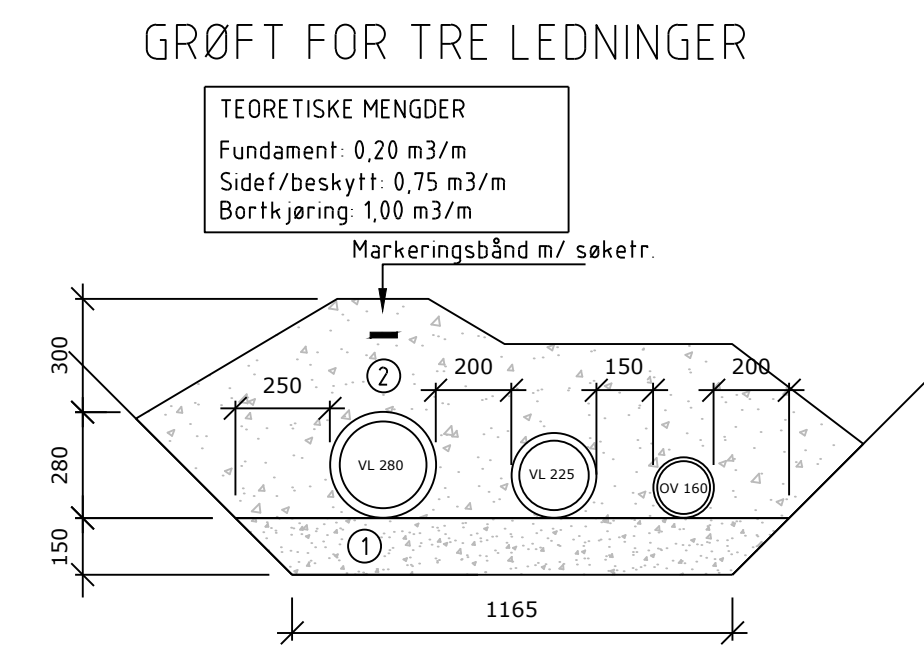
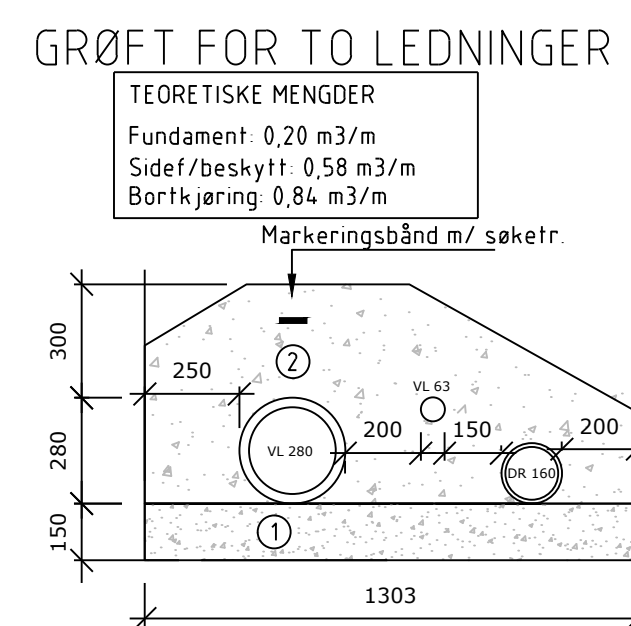


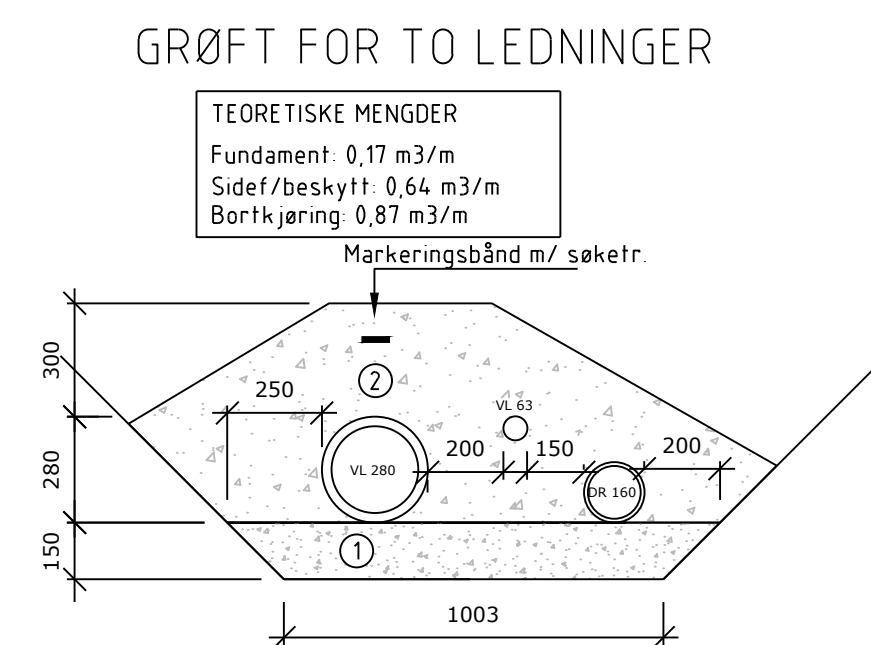

- ① Fundament Pukk 8-16 mm
- ② Sidef./Beskyttelseslag Pukk 8-16 mm

Anbudstegning					
A-01	Anbudstegning			29.01.21	MJN/VRM
Rev.	Tekst:			Rev.dato:	Tegn.: Kontr.:

Prosjekt:
Ledningstrasé Oksvoll
Oppdragsgiver:
BEV

VA-plan
Typiske grøftesnitt

Oppdragsleder:
MJN
Oppdragsnr.:
9190083

Koordinatsystem:
EUREF89 UTM32
Haydesystem:
NN2000

Målestokk:
1:20
Arkformat:
A1

Tegn. nr:

HS -- 251

Fag Type Elg. Lepen.

Rev.

A-01