



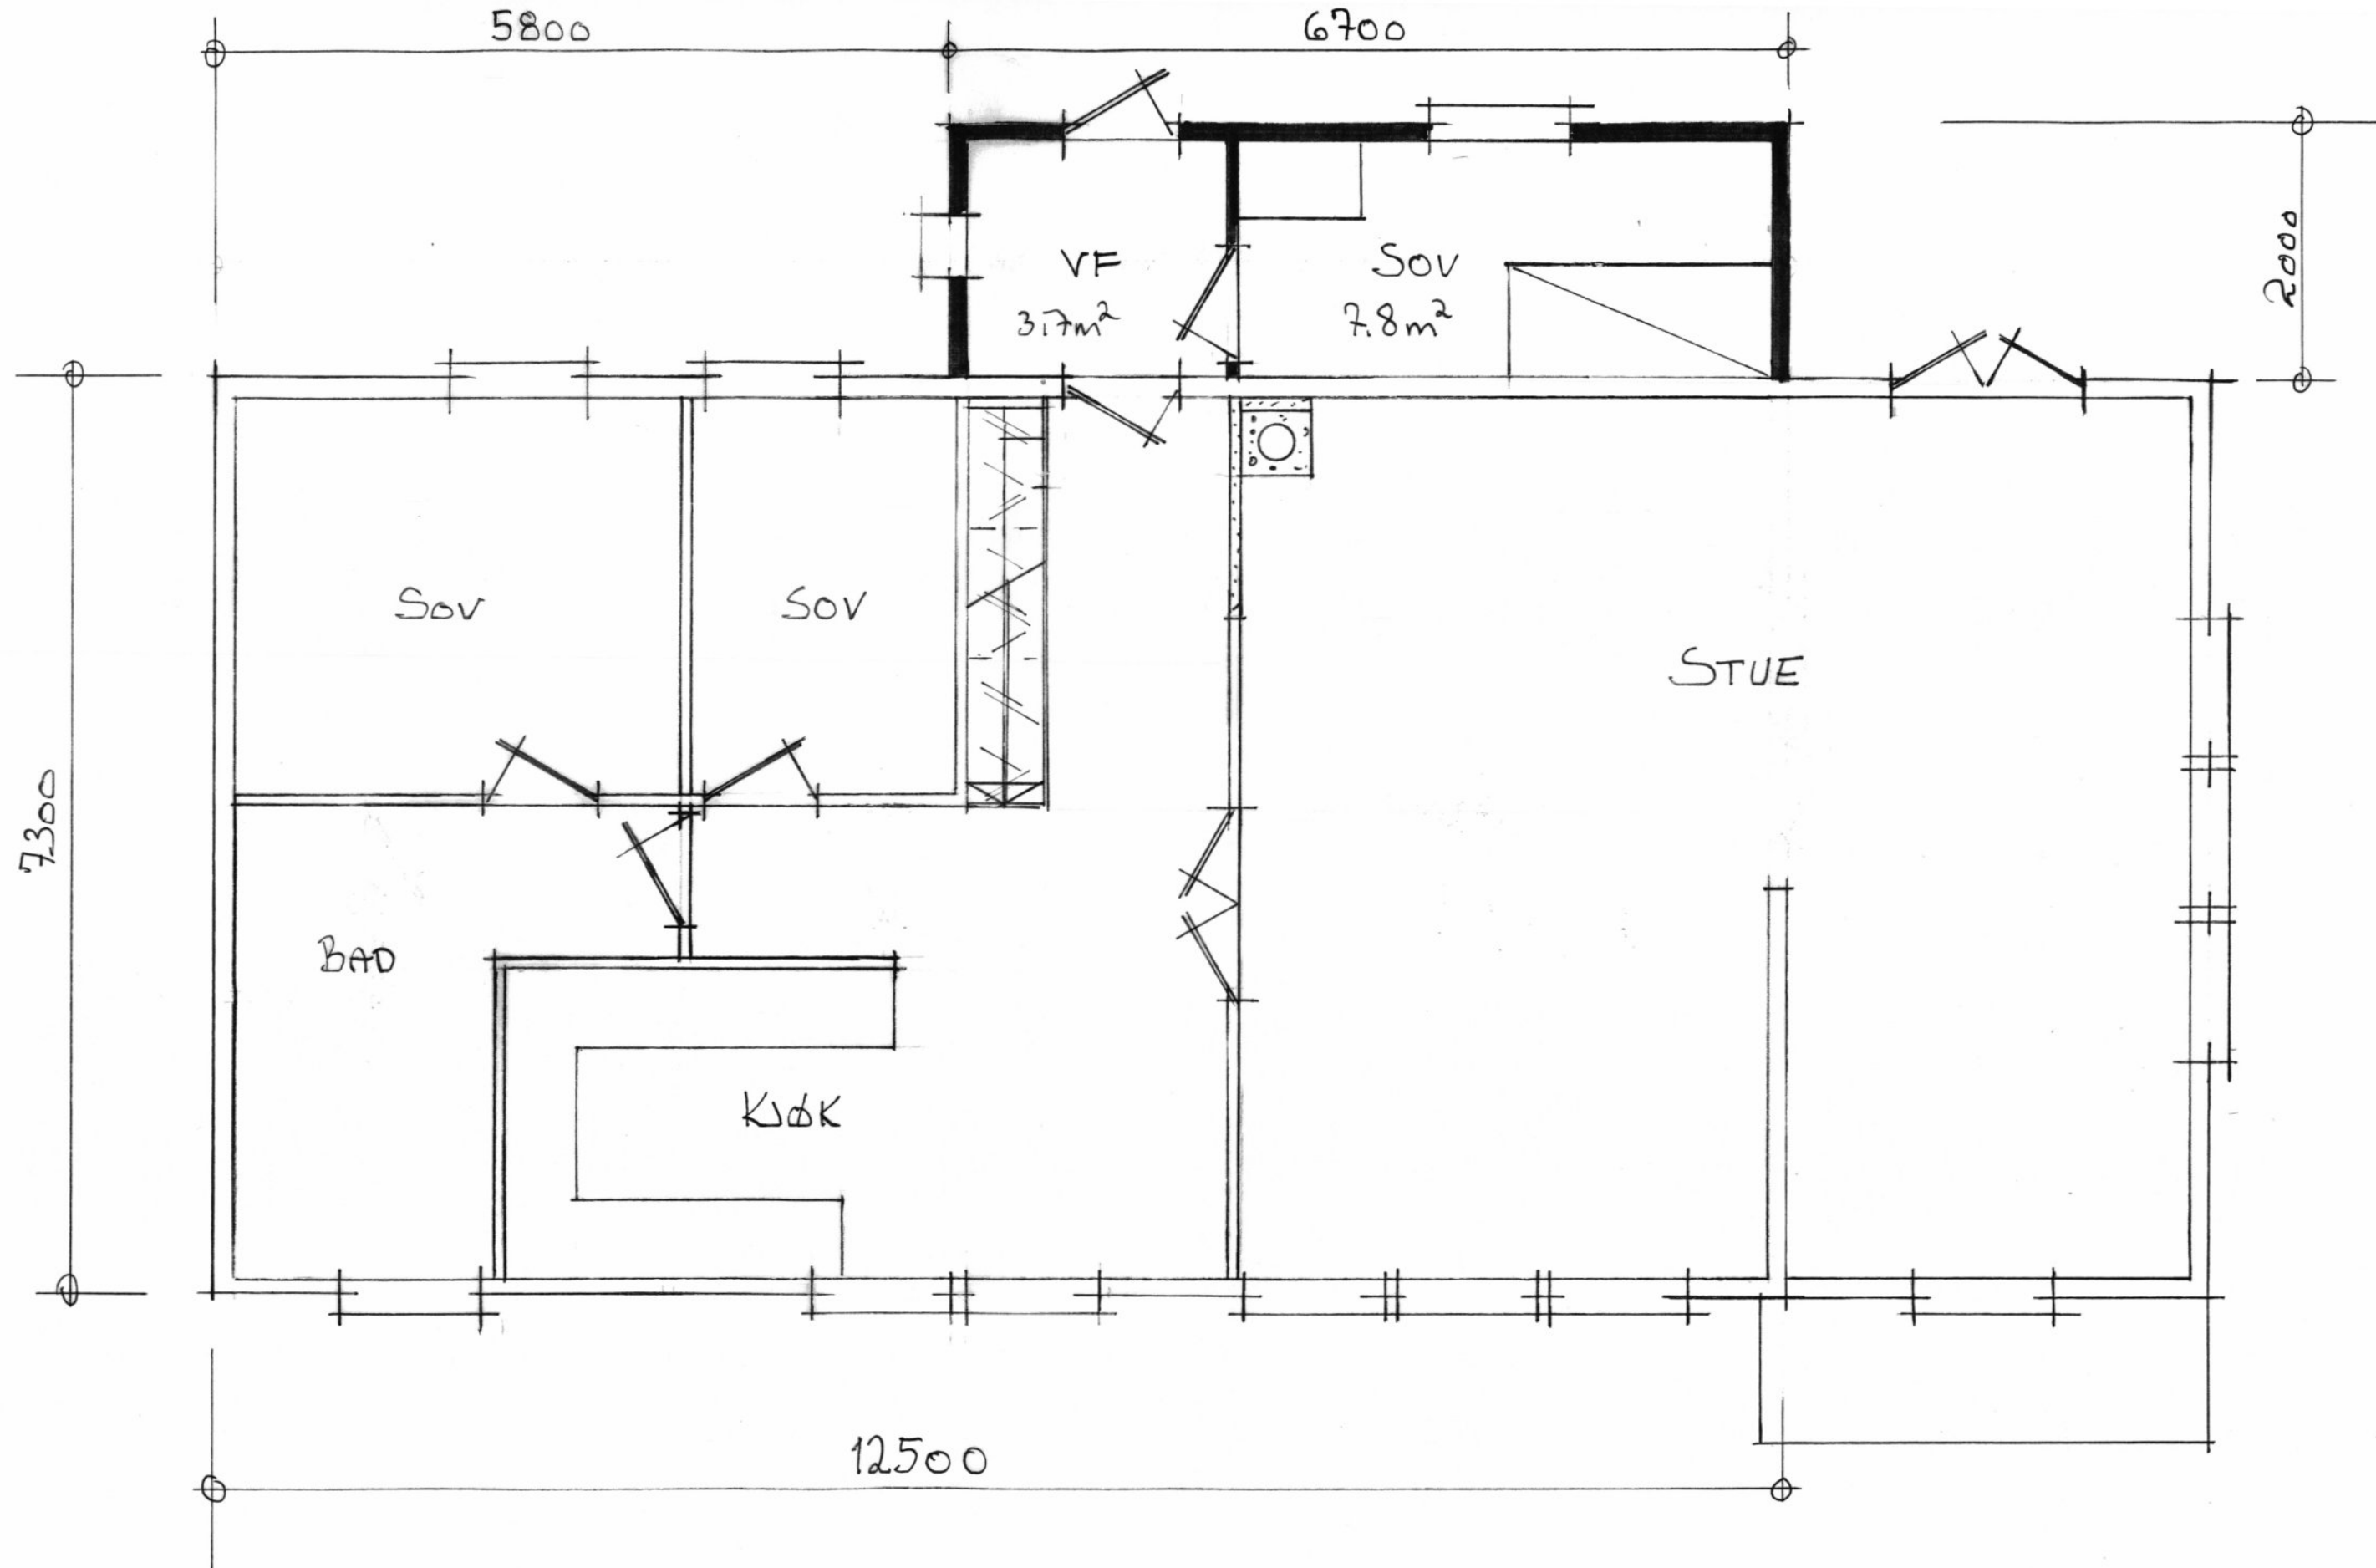

PLAN 1. ETG	28.09.19
	48.
	1:50

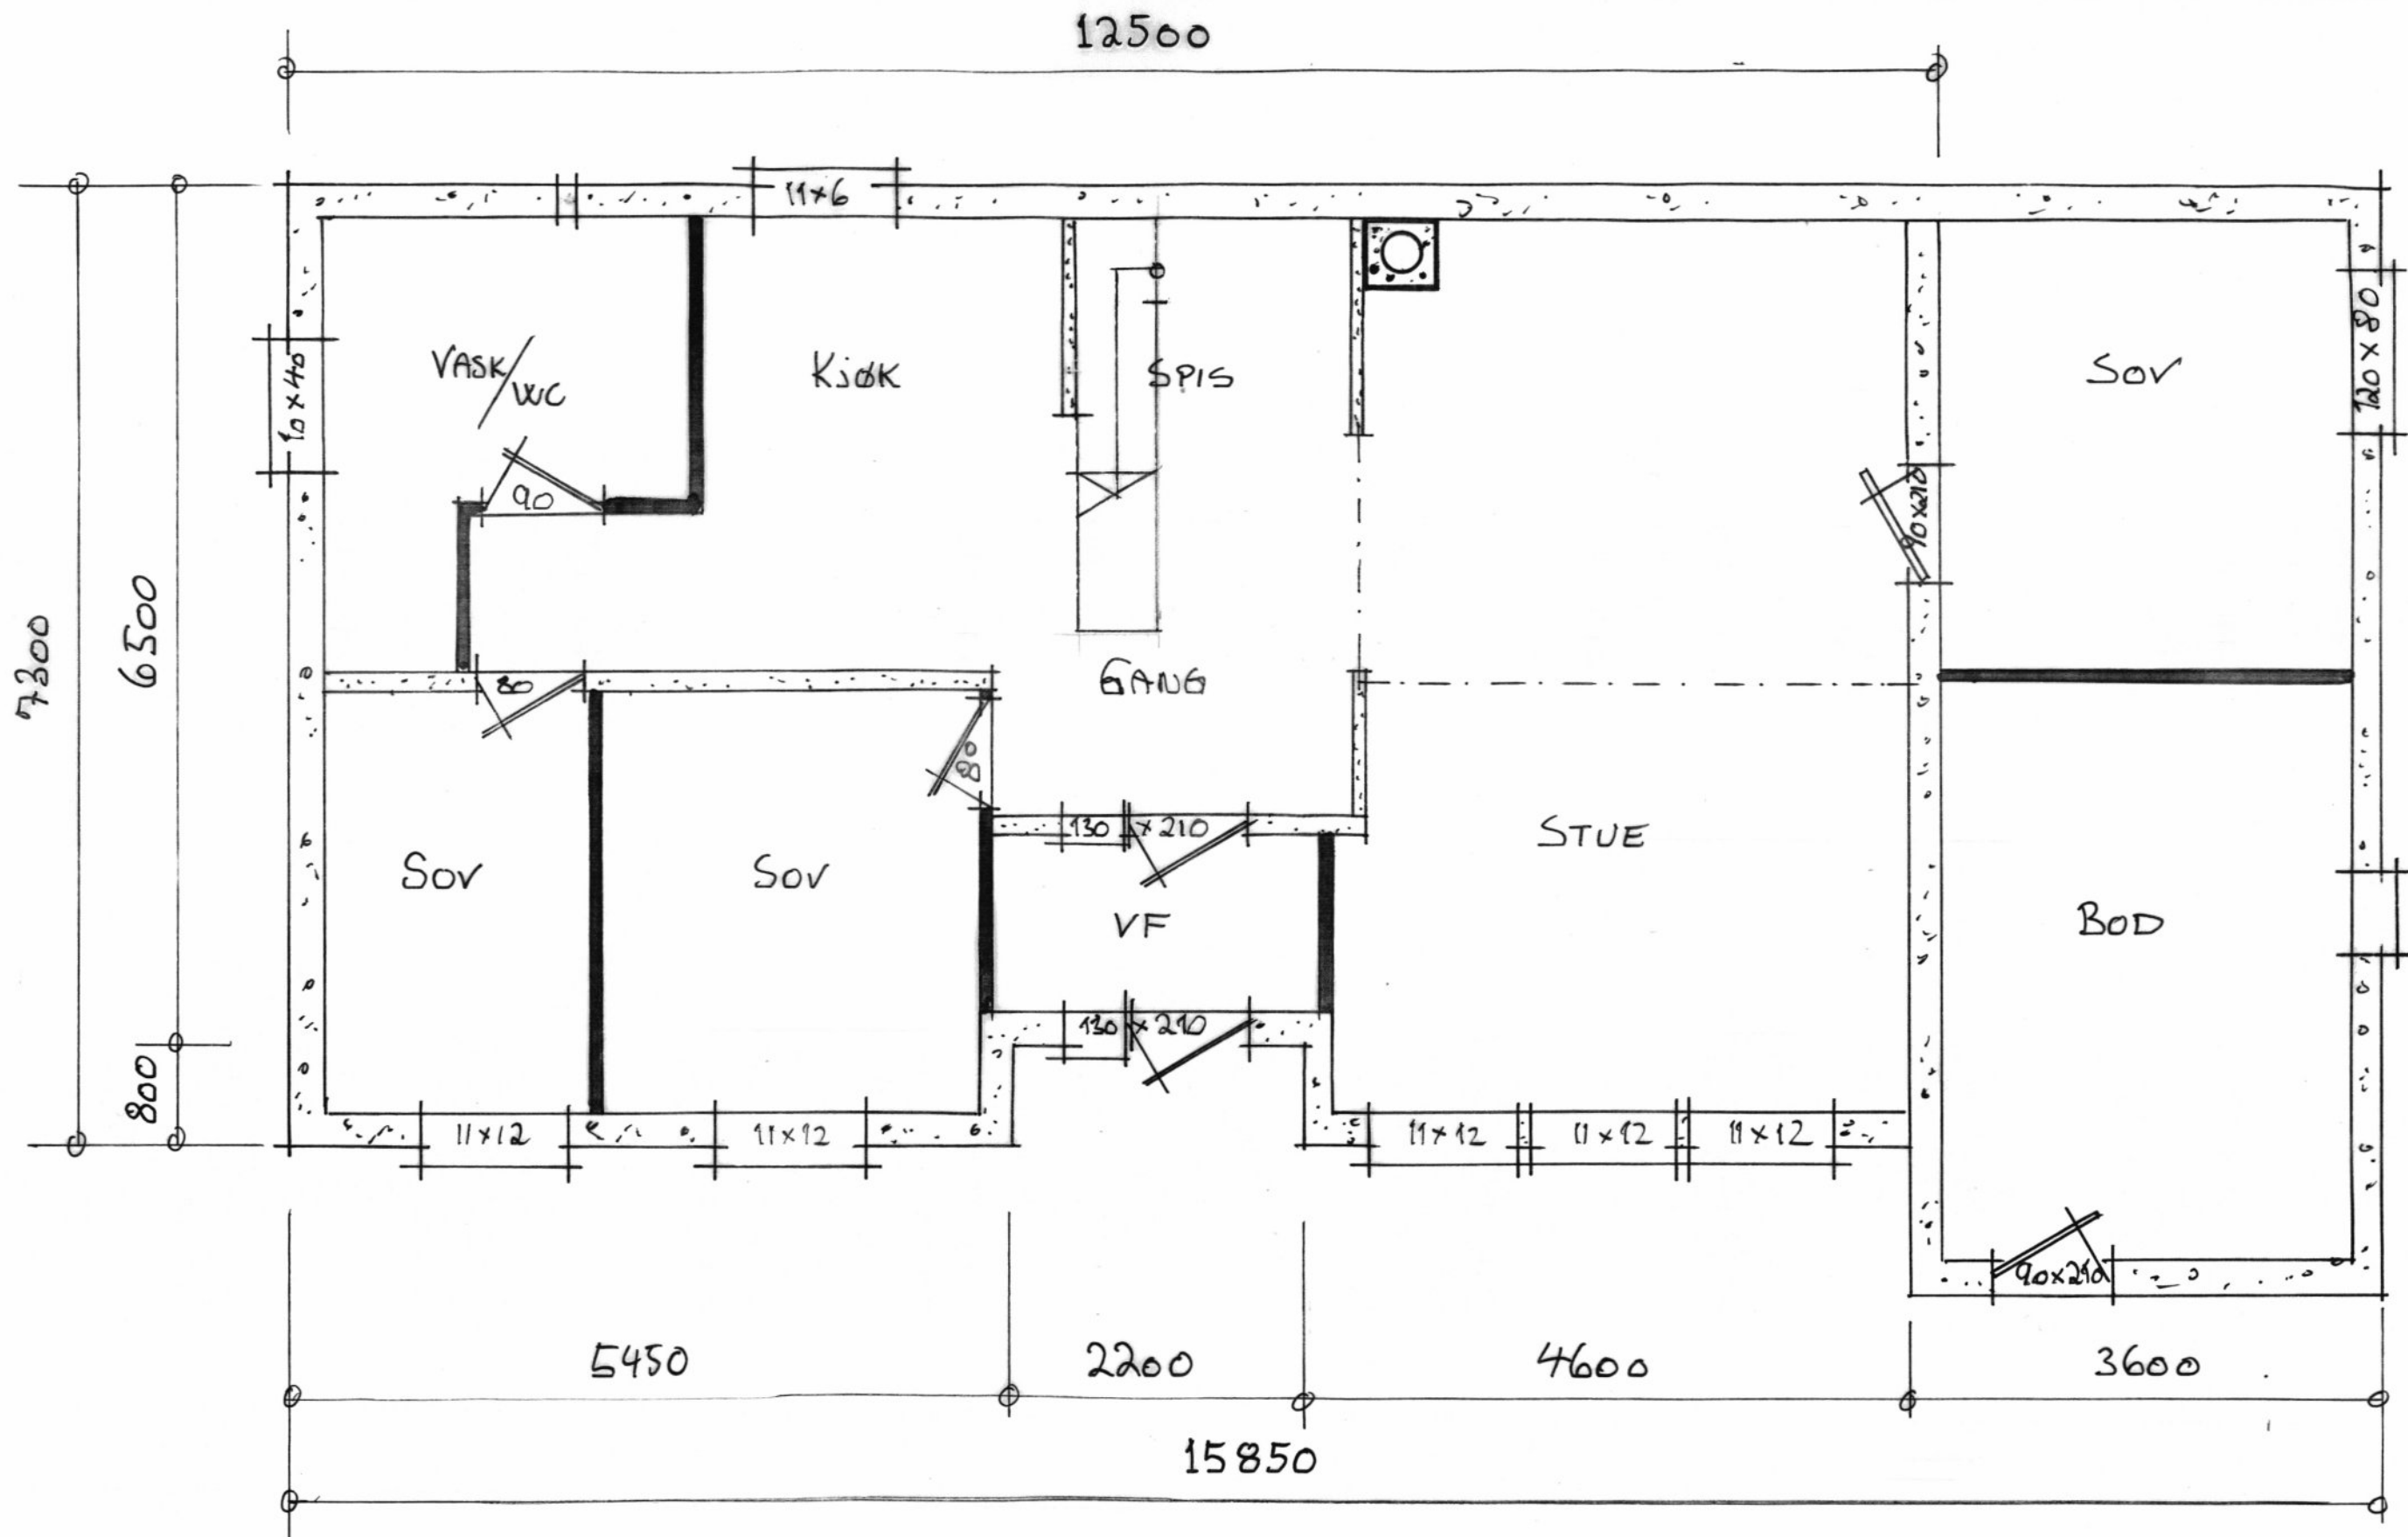

PLAN SOKKEL.

22.08.19

H.S.

1:50