


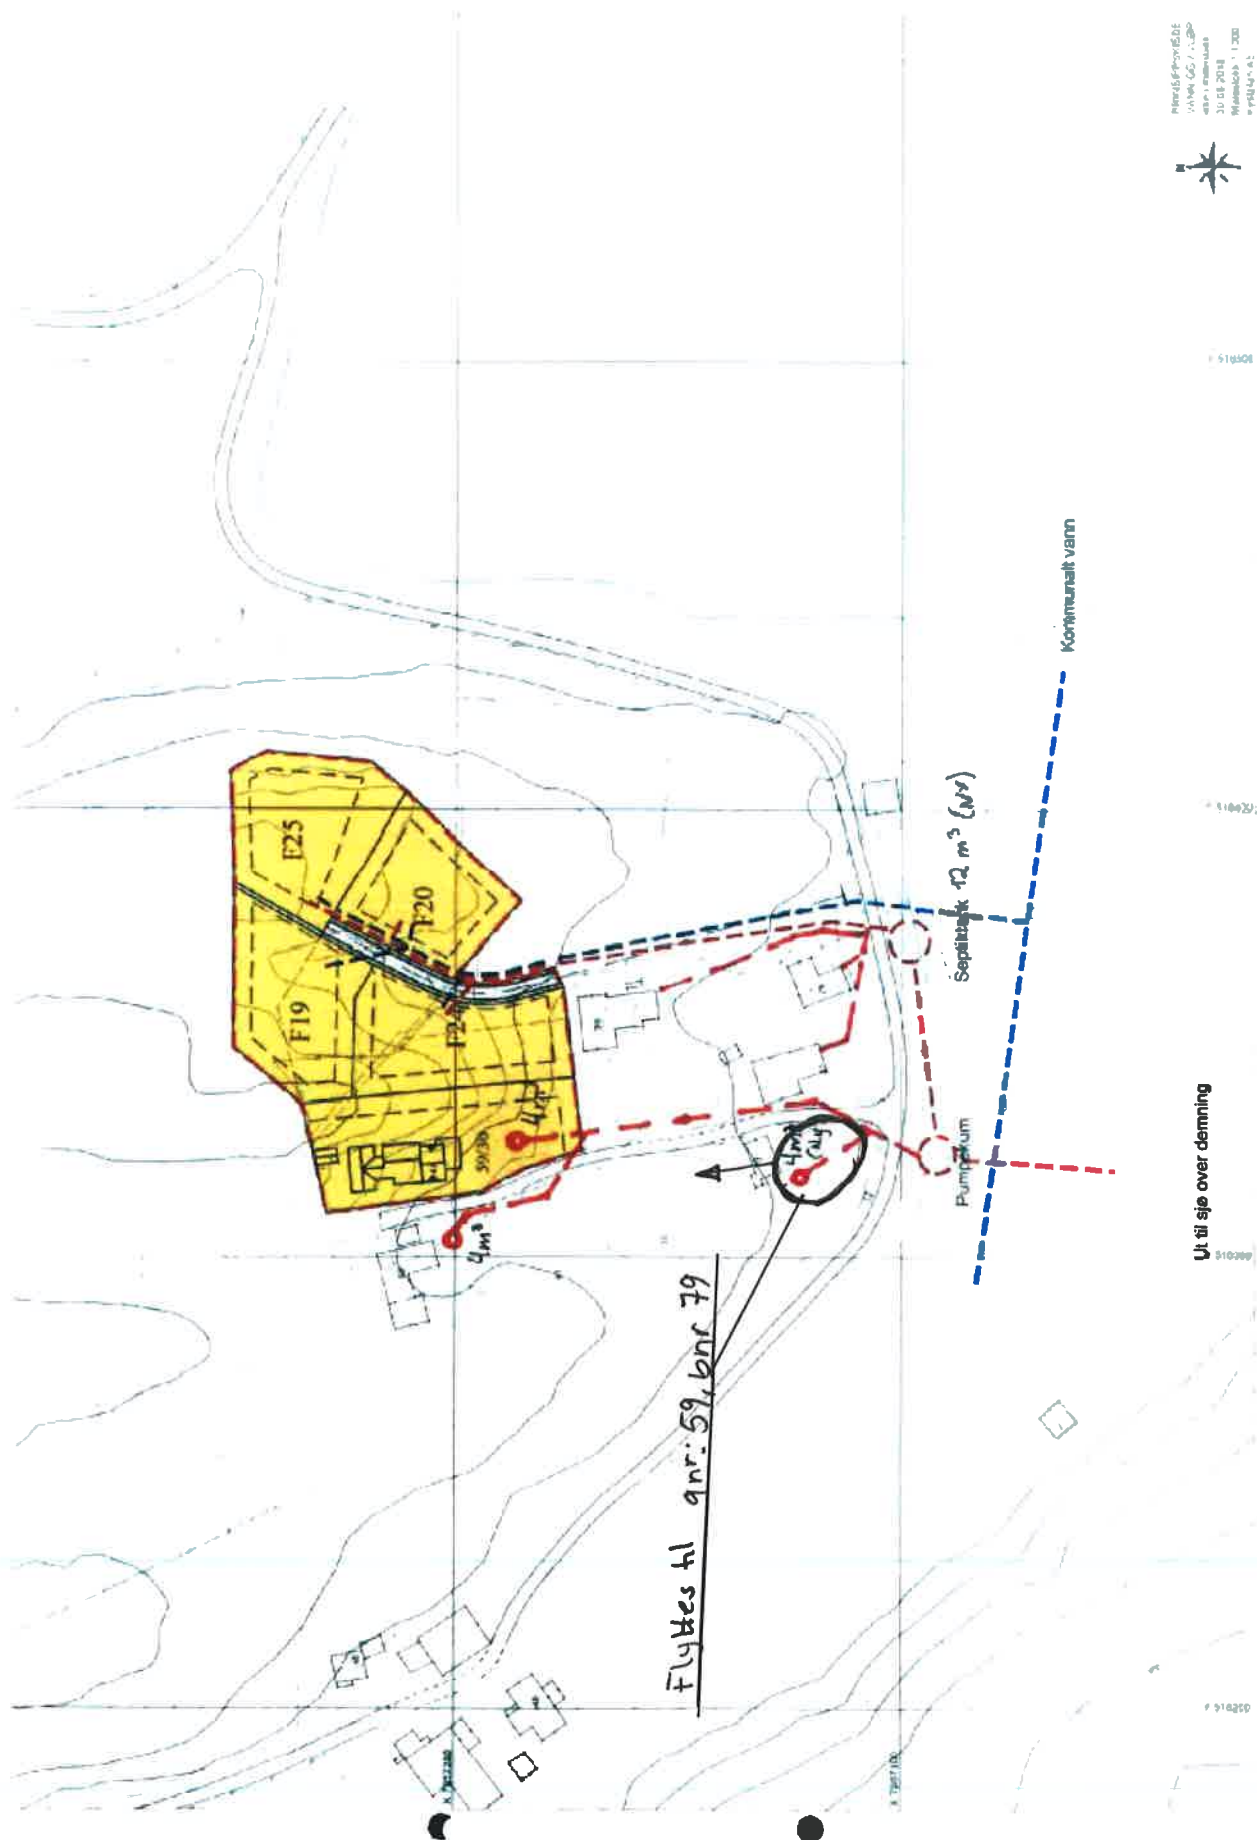

Planlagt og godkjent
 1. utgave, 2018
 20.08.2018
 1:200
 1:200



518308

1:1000

Ut til sjø over demning

05016

