


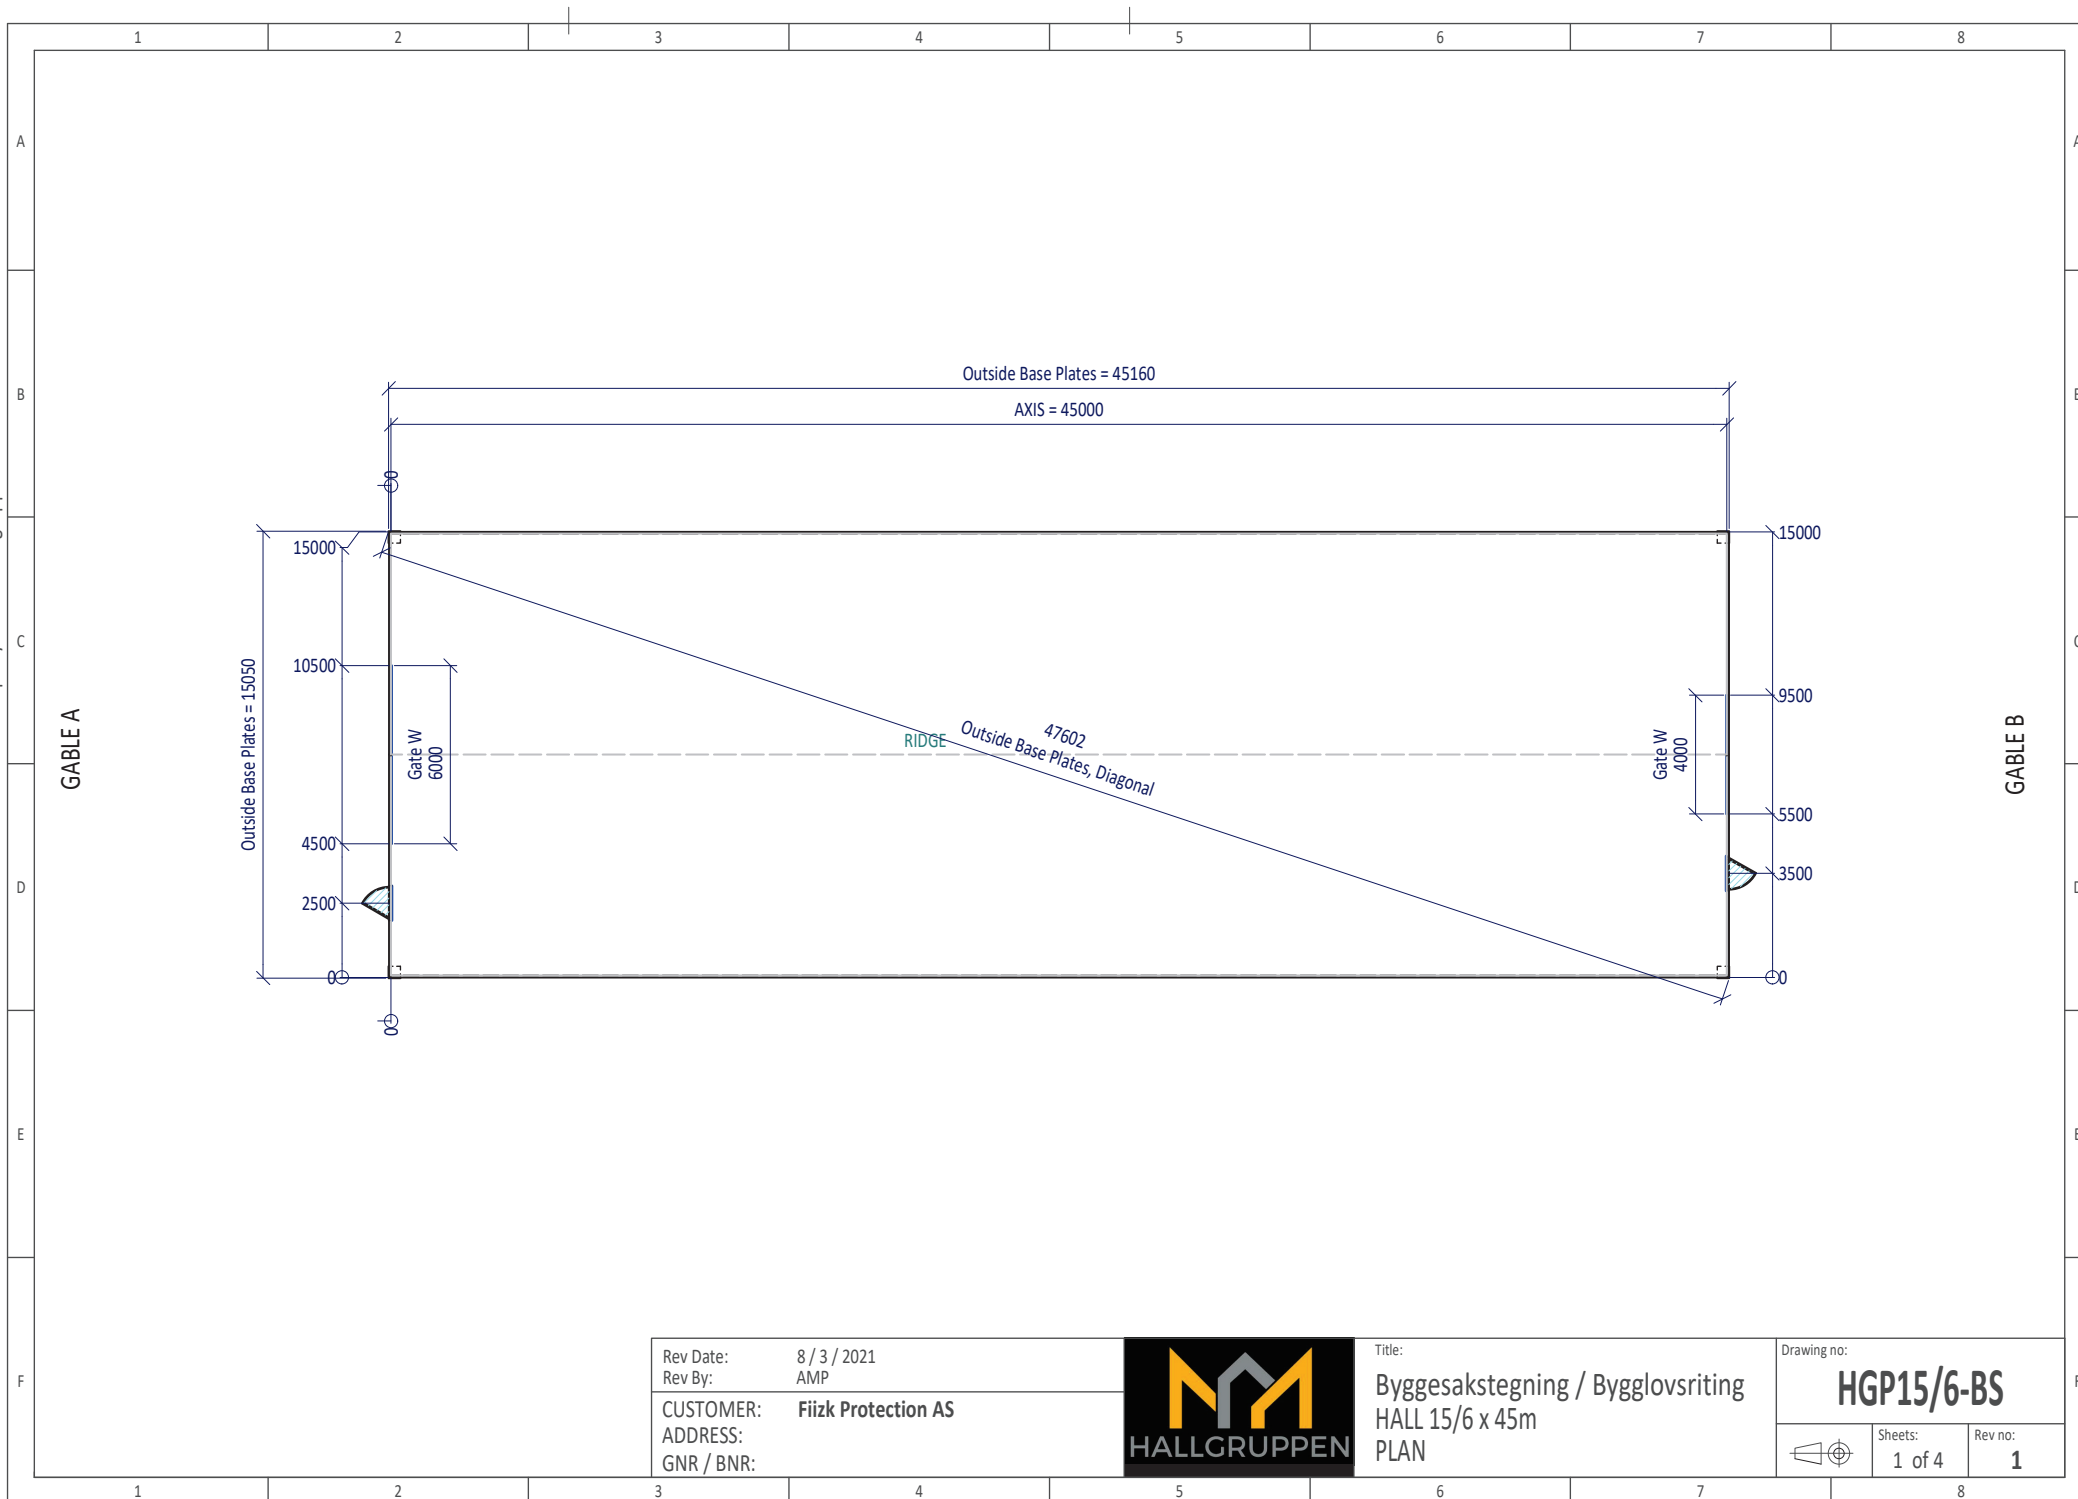

Rev Date:	8 / 3 / 2021
Rev By:	AMP
CUSTOMER:	Fiizk Protection AS
ADDRESS:	
GNR / BNR:	



Title:	Byggesakstegning / Bygglovsriting
	HALL 15/6 x 45m
	PLAN


Drawing no:	HGP15/6-BS
Sheets:	1 of 4
Rev no:	1

The drawing shall not be copied or be giving
third party without Hallgruppen's consent


H : Ridge Height, According to enclosed arch section

h : Wall Height, According to enclosed arch section

GABLE A

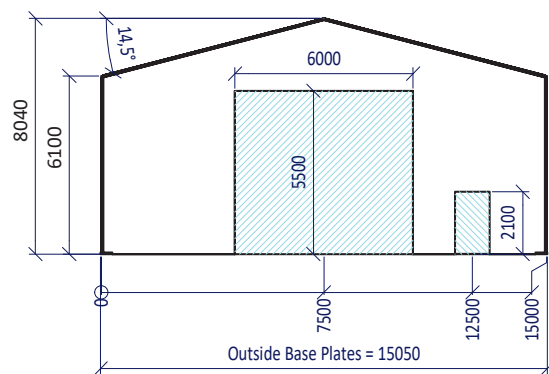

GABLE B

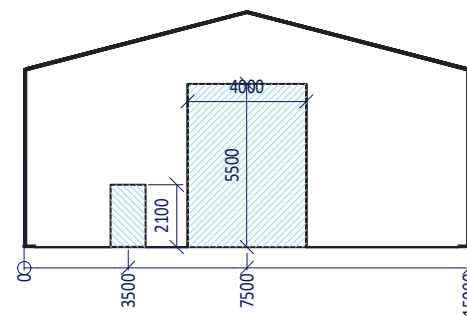

Rev Date: 8 / 3 / 2021
Rev By: AMP
CUSTOMER: Fiizk Protection AS
ADDRESS:
GNR / BNR:




Title:
Byggesakstegning / Bygglovsriting
HALL 15/6 x 45m
GABLES

Drawing no:
HGP15/6-BS

Sheets: 2 of 4
Rev no: 1

The drawing shall not be copied or be giving
third party without Hallgruppen's consent

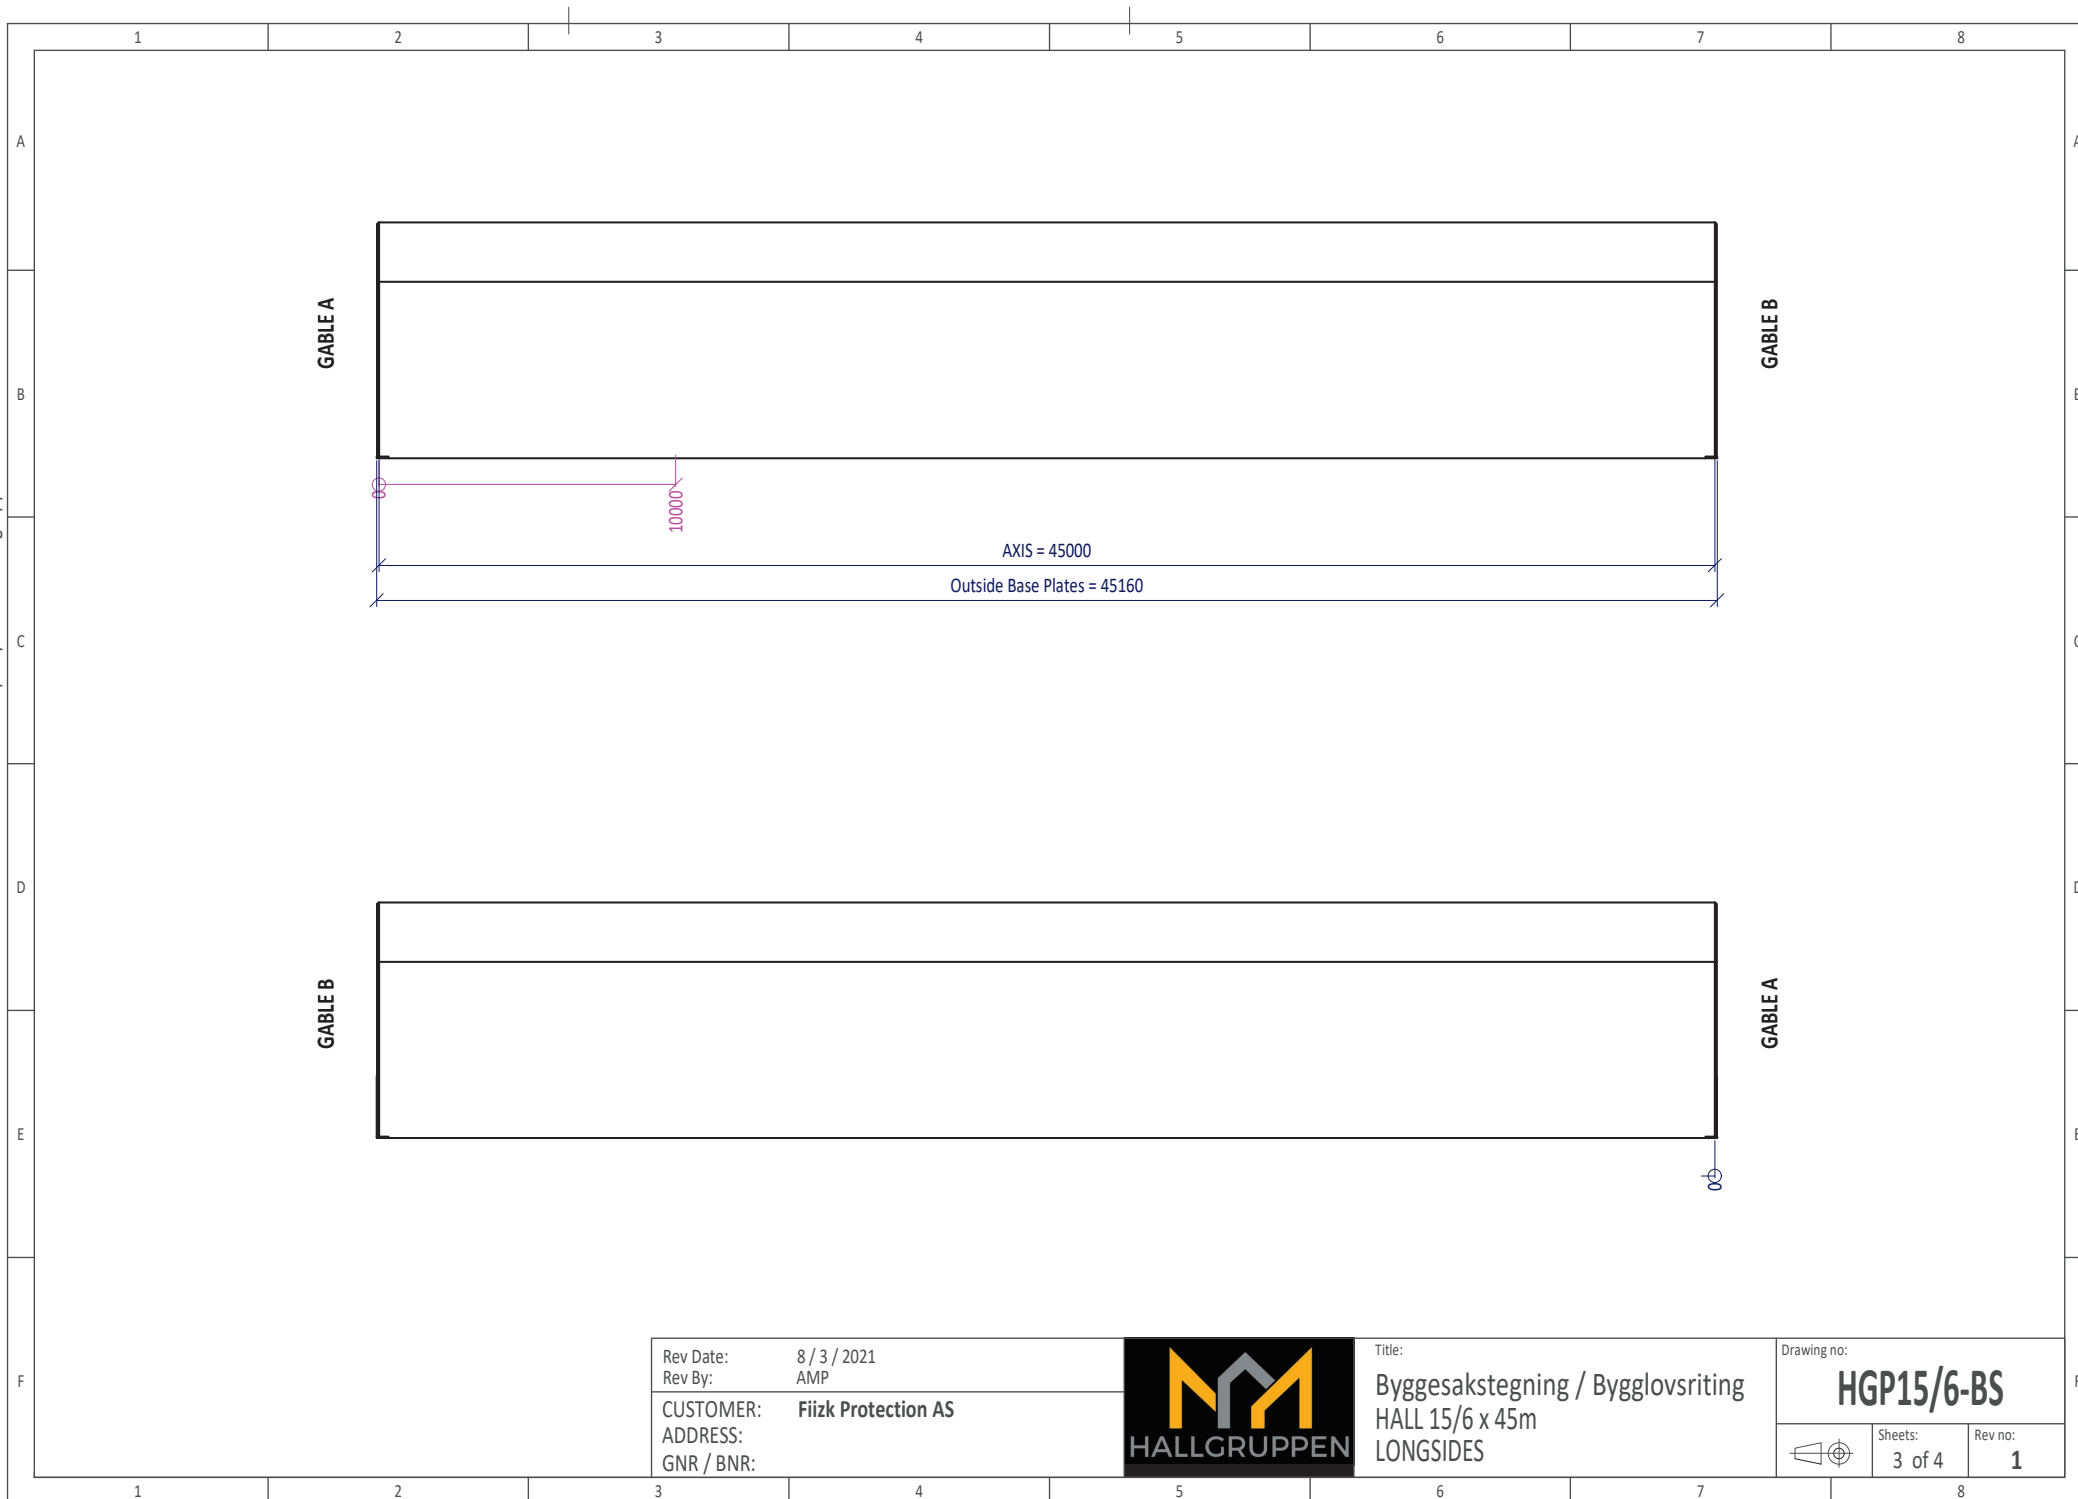

Rev Date:	8 / 3 / 2021
Rev By:	AMP
CUSTOMER:	Fiizk Protection AS
ADDRESS:	
GNR / BNR:	



Title:

Byggesakstegning / Bygglovsriting


HALL 15/6 x 45m

LONGSIDES

Drawing no:	HGP15/6-BS	
Sheets:	3 of 4	Rev no: 1

The drawing shall not be copied or be giving
third party without Hallgruppen's consent

ILLUSTRATION OF
Fiizk Protection
AS's
HALL 15/6 x 45m

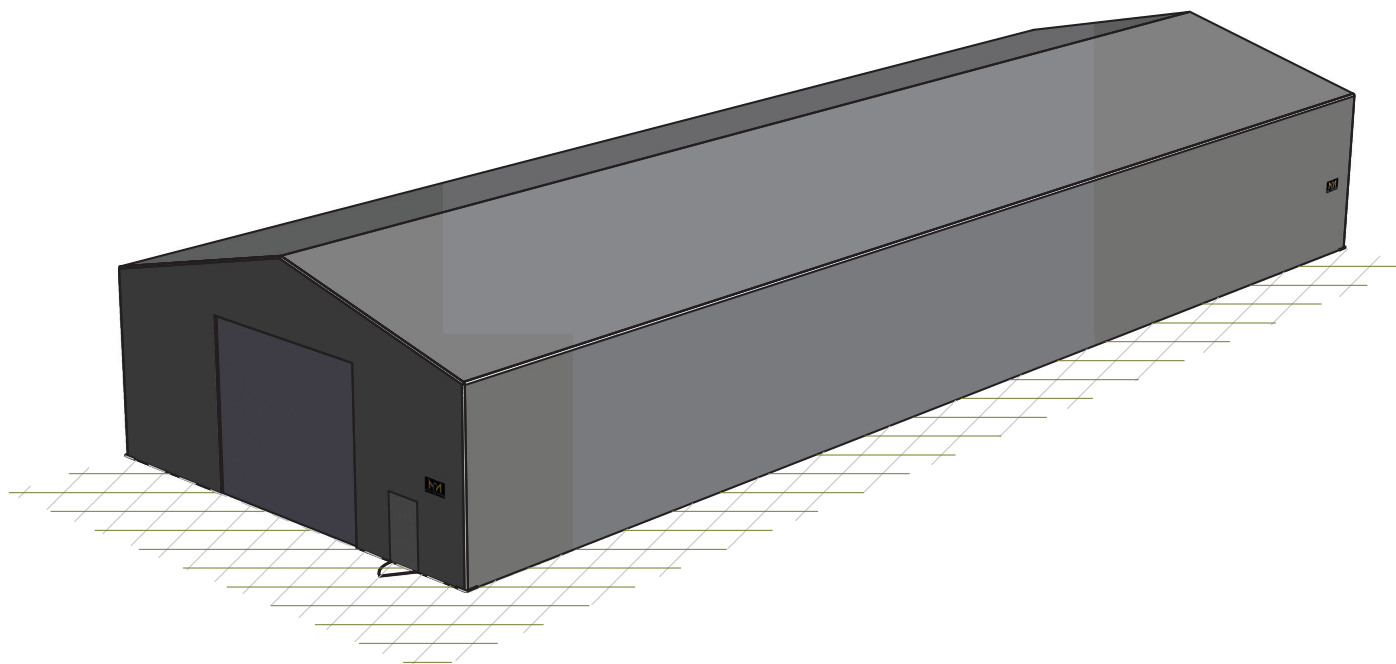

Rev Date: 8 / 3 / 2021
Rev By: AMP
CUSTOMER: Fiizk Protection AS
ADDRESS:
GNR / BNR:



Title:
Byggesakstegning / Bygglovsriting
HALL 15/6 x 45m
Illustration

Drawing no:
HGP15/6-BS
Sheets: 4 of 4
Rev no: 1