

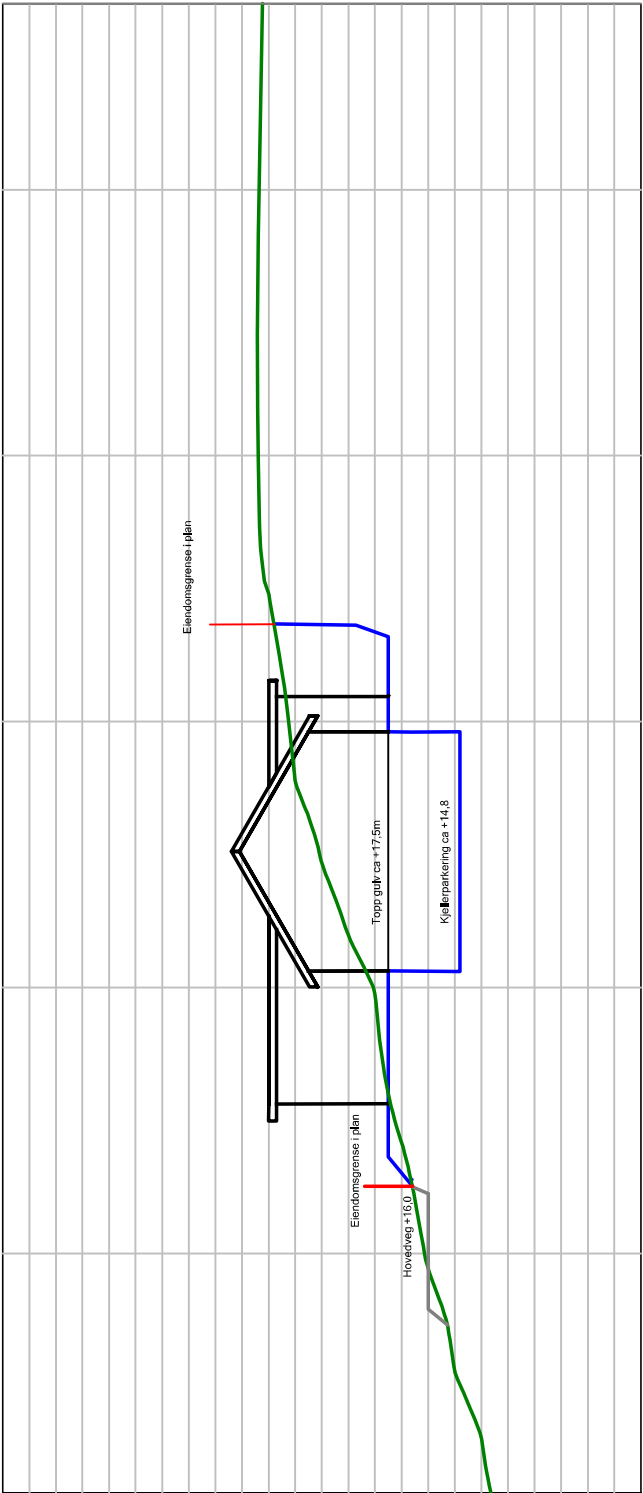
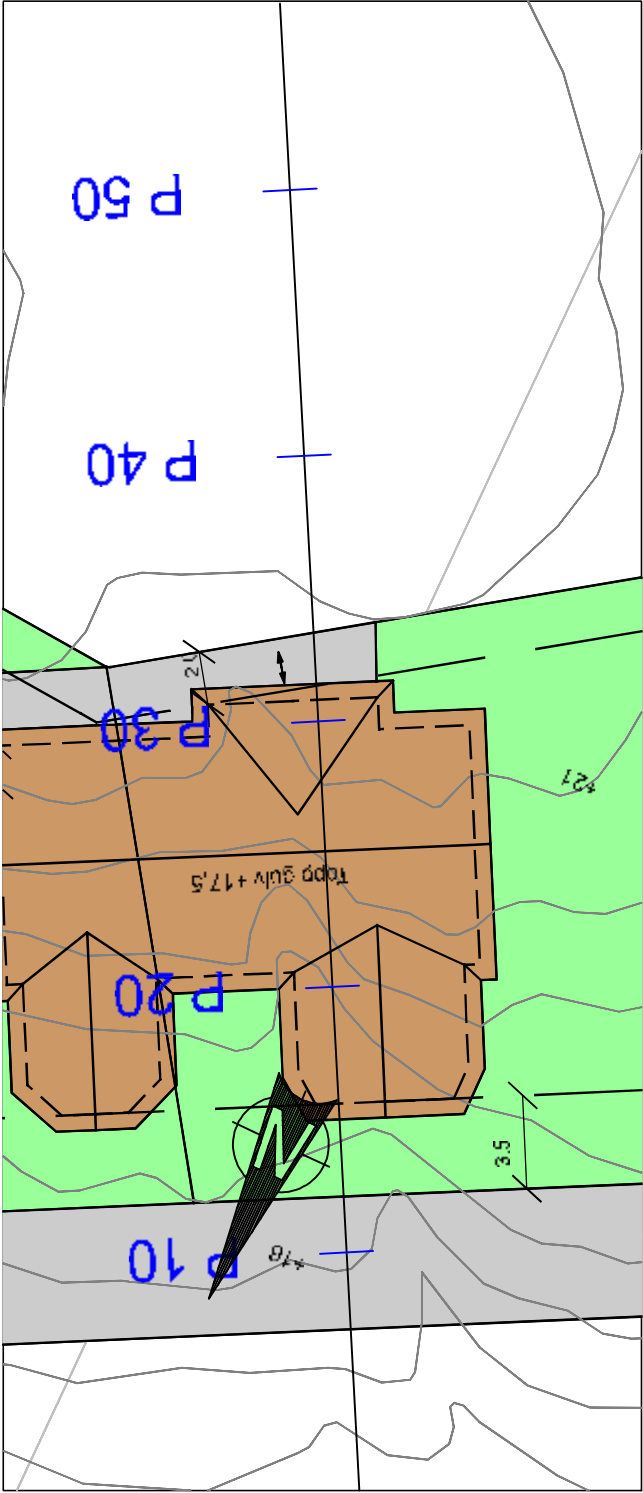


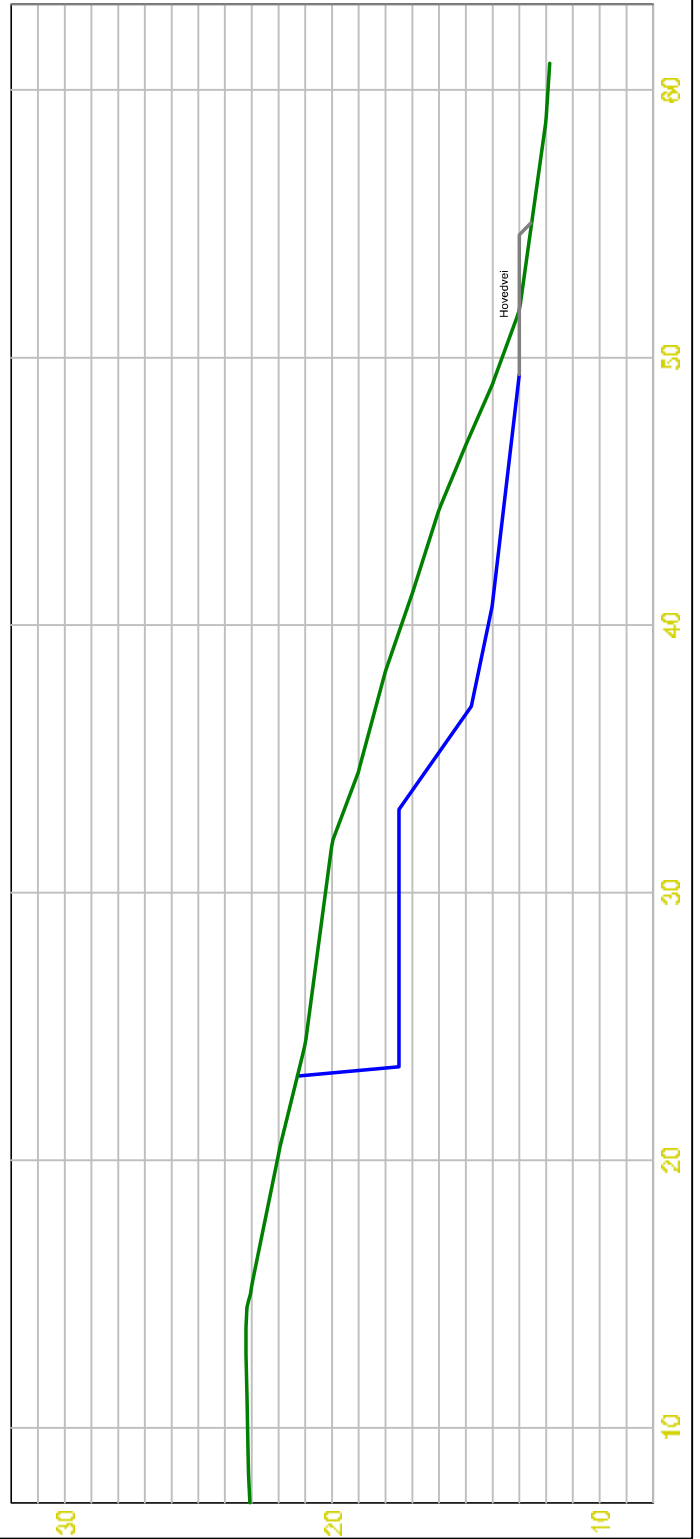

Eks.tereng		Justert tereng		KYSTPLAN	
303					

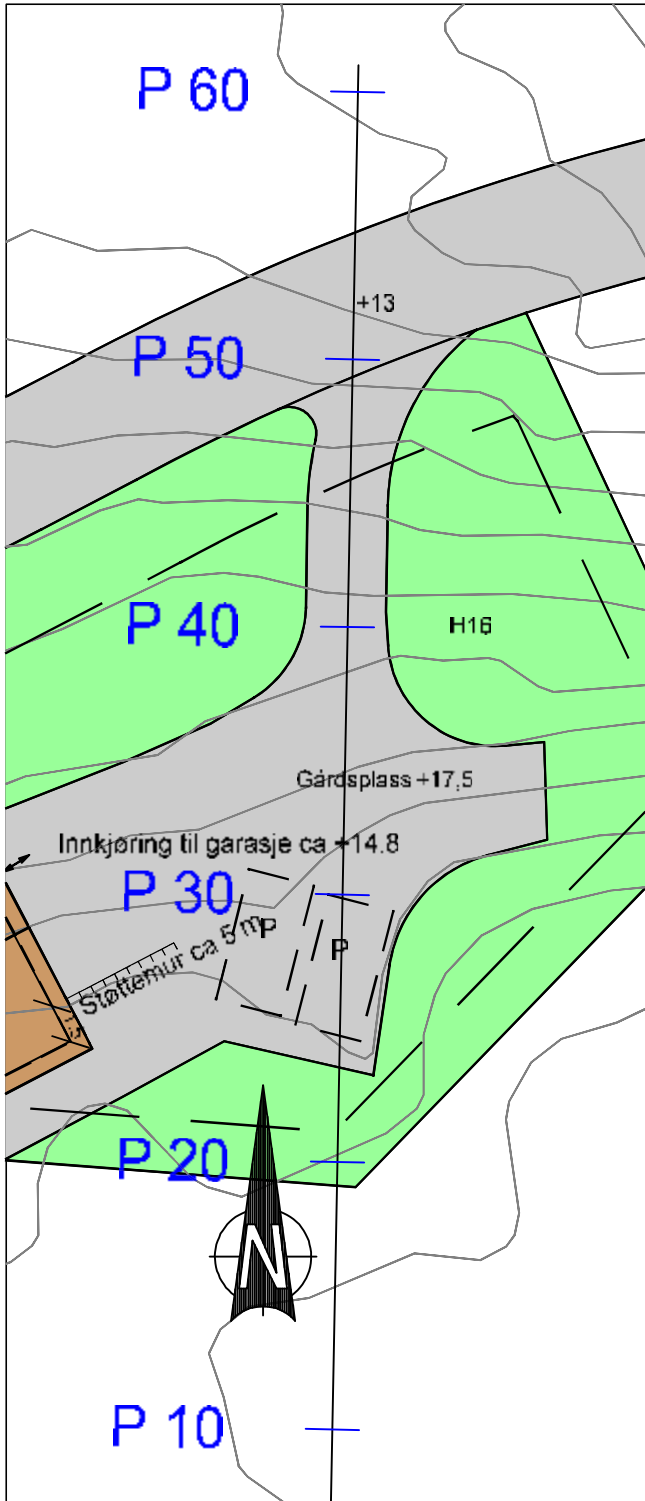

Elevering		Justert terreng		A3	
KYSTPLAN					
901					