


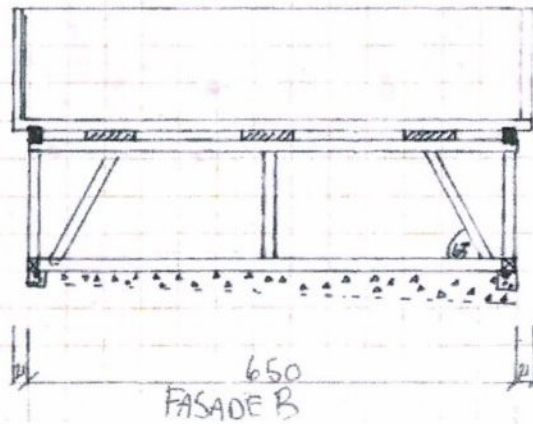


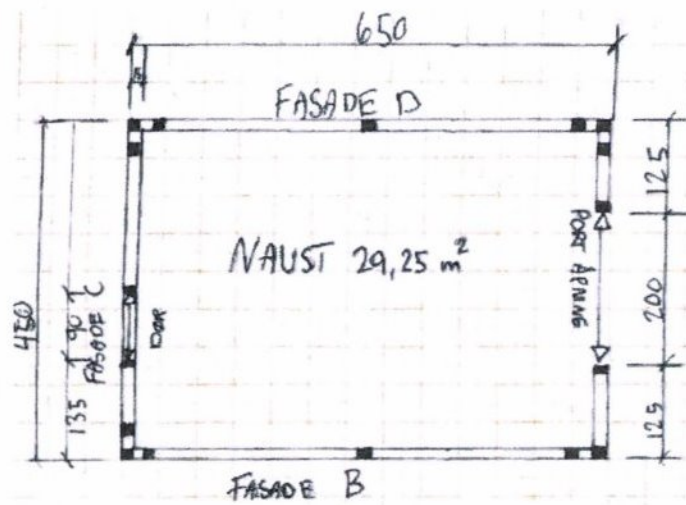


SIMUS PRODUKT TAKPLATE (P)
 1/2 Underlagsskive / OPPBYGG 58 mm
 32 mm x 150 mm / 180 mm
 2" x 4" / LANG SKOFTREKKE

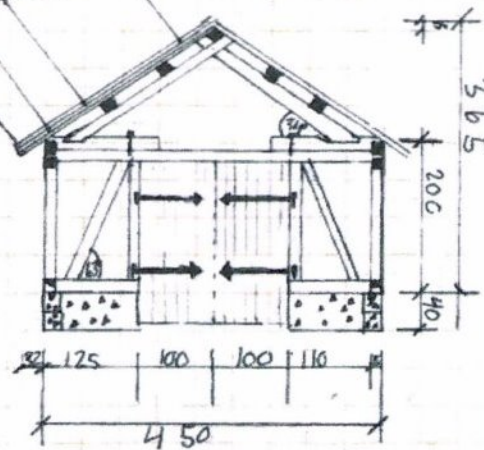

NAUST PÅ TEIGEN
 KLEBU HISTORIELAB
 1/2 FASADE A, ØST GROUNDPLAN
 M: 1:100 600/300 28/36
 Dato: 20.2.2017
 tegn: Arab & Rasmussen

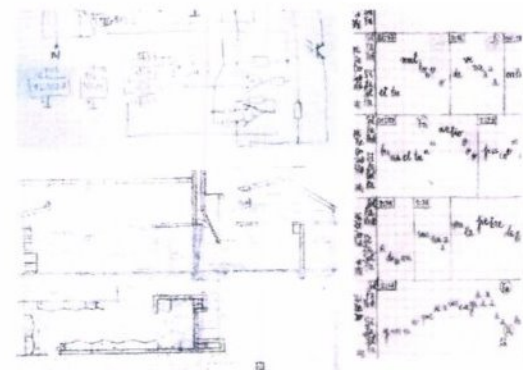

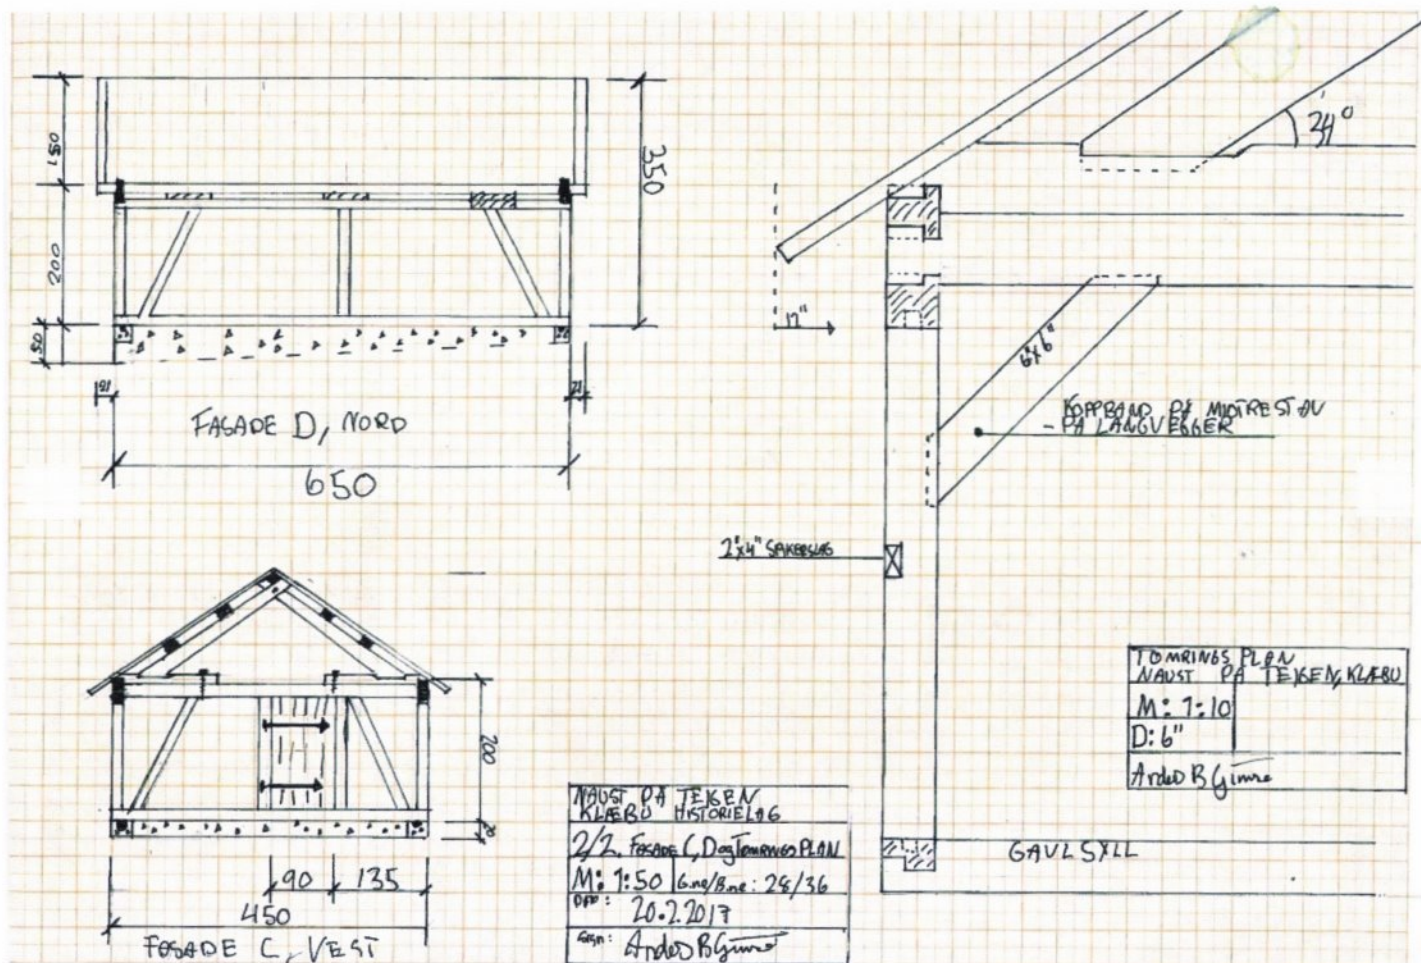

Støpt plate på mark
Kantsett klodring
Tak TRP 20 sort