

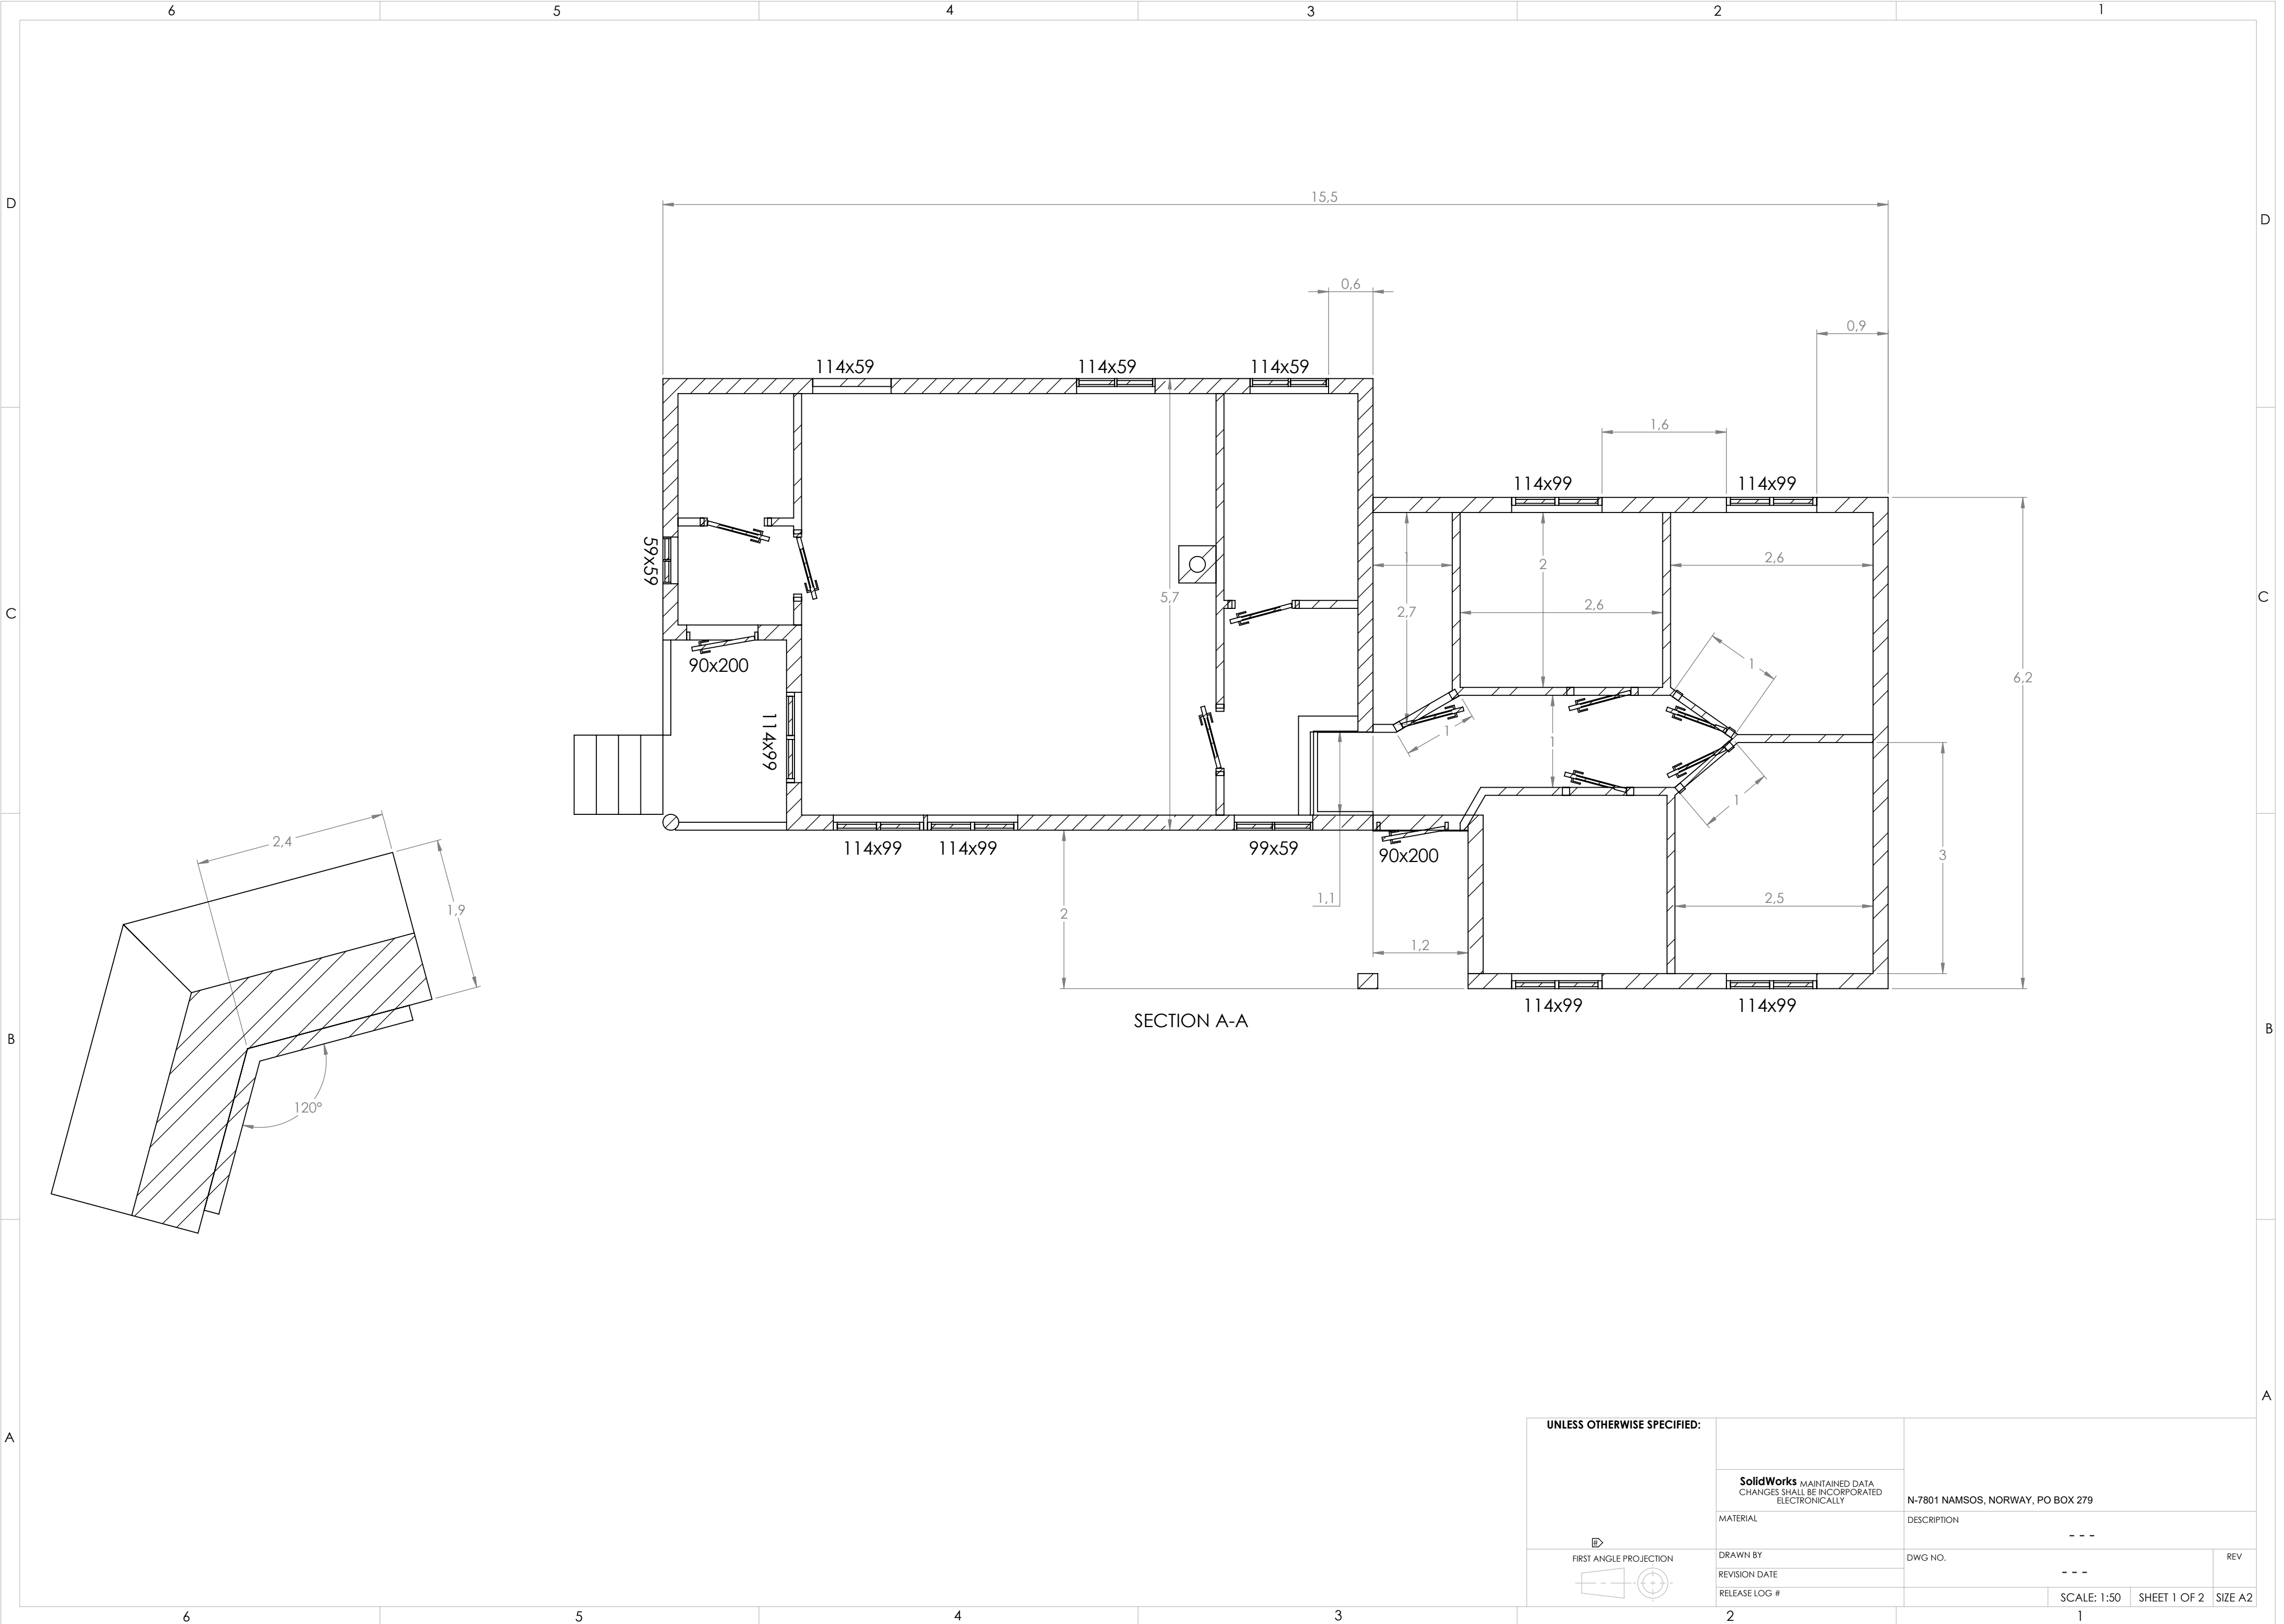
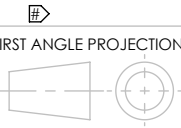


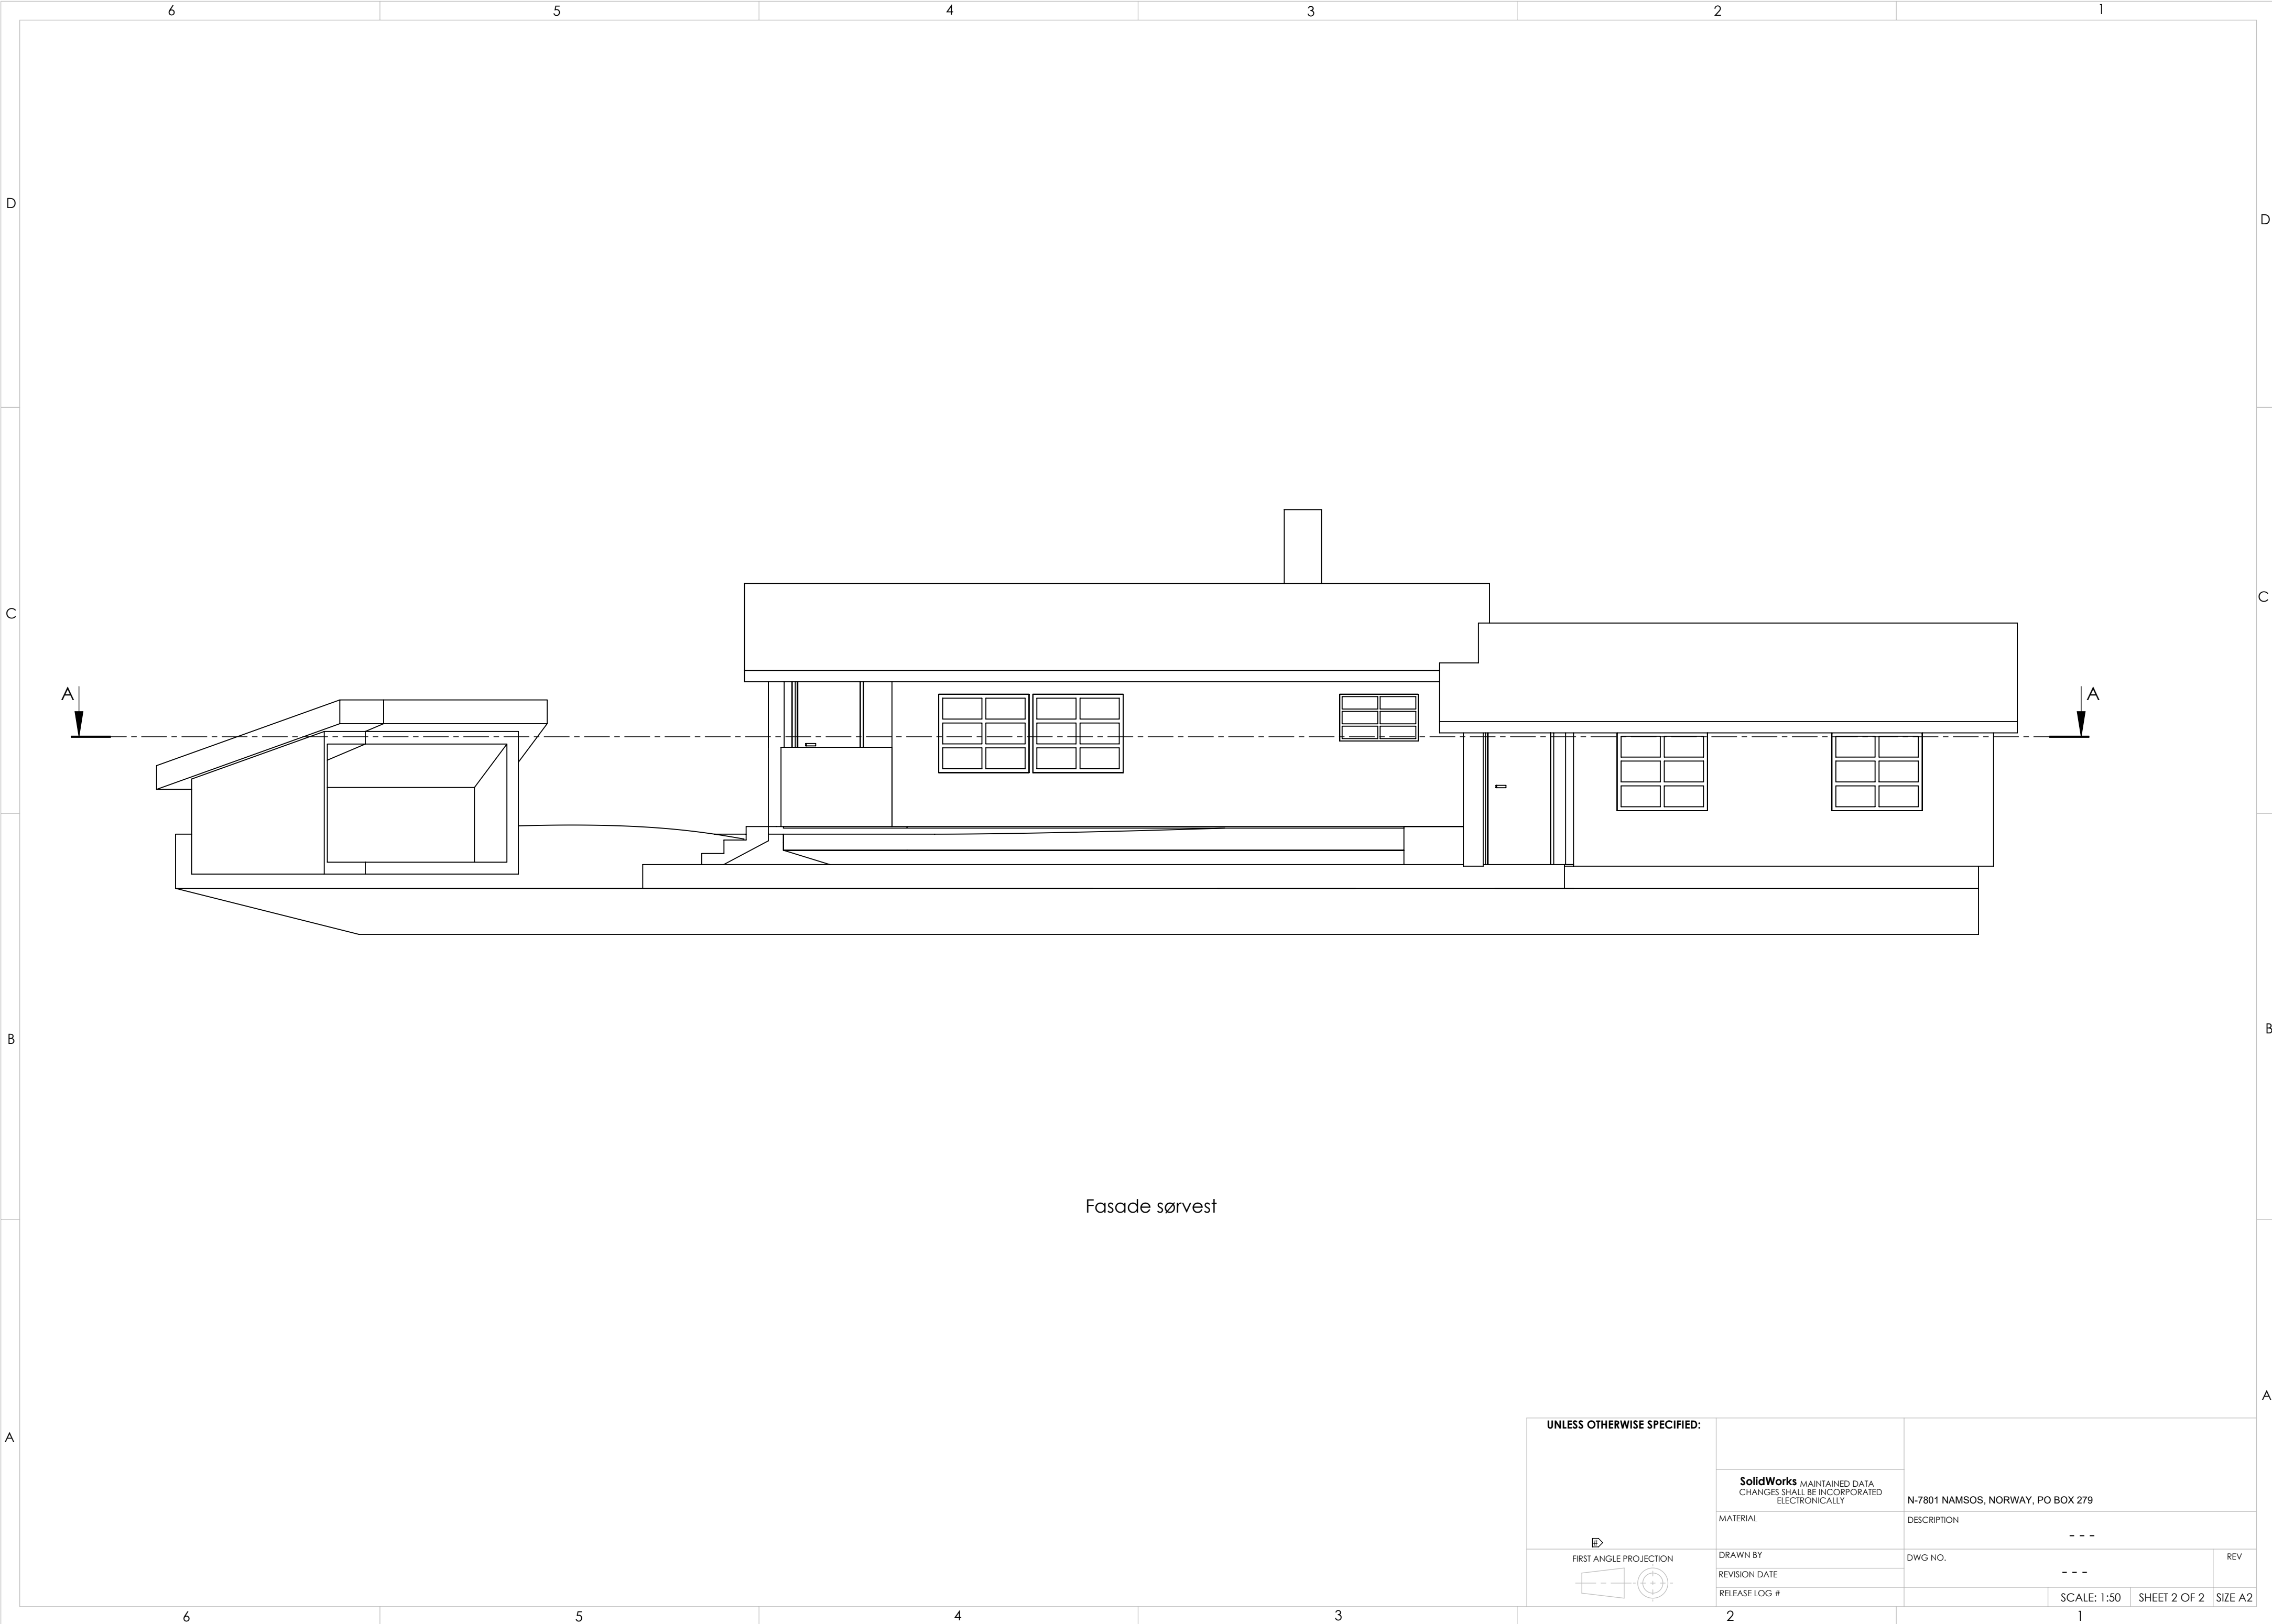

UNLESS OTHERWISE SPECIFIED:				
	SolidWorks MAINTAINED DATA CHANGES SHALL BE INCORPORATED ELECTRONICALLY		N-7801 NAMSOS, NORWAY, PO BOX 279	
	MATERIAL		DESCRIPTION	
	DRAWN BY		DWG NO.	
	REVISION DATE		REV	
RELEASE LOG #		SCALE: 1:50		SHEET 1 OF 2
		1		SIZE A2

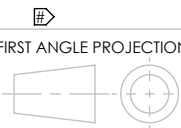

Fasade sørvest

UNLESS OTHERWISE SPECIFIED:			
 FIRST ANGLE PROJECTION	SolidWorks MAINTAINED DATA CHANGES SHALL BE INCORPORATED ELECTRONICALLY	N-7801 NAMSOS, NORWAY, PO BOX 279	
	MATERIAL	DESCRIPTION	
	DRAWN BY	DWG NO.	REV
	REVISION DATE	---	
RELEASE LOG #		SCALE: 1:50	SHEET 2 OF 2
		1	SIZE A2