


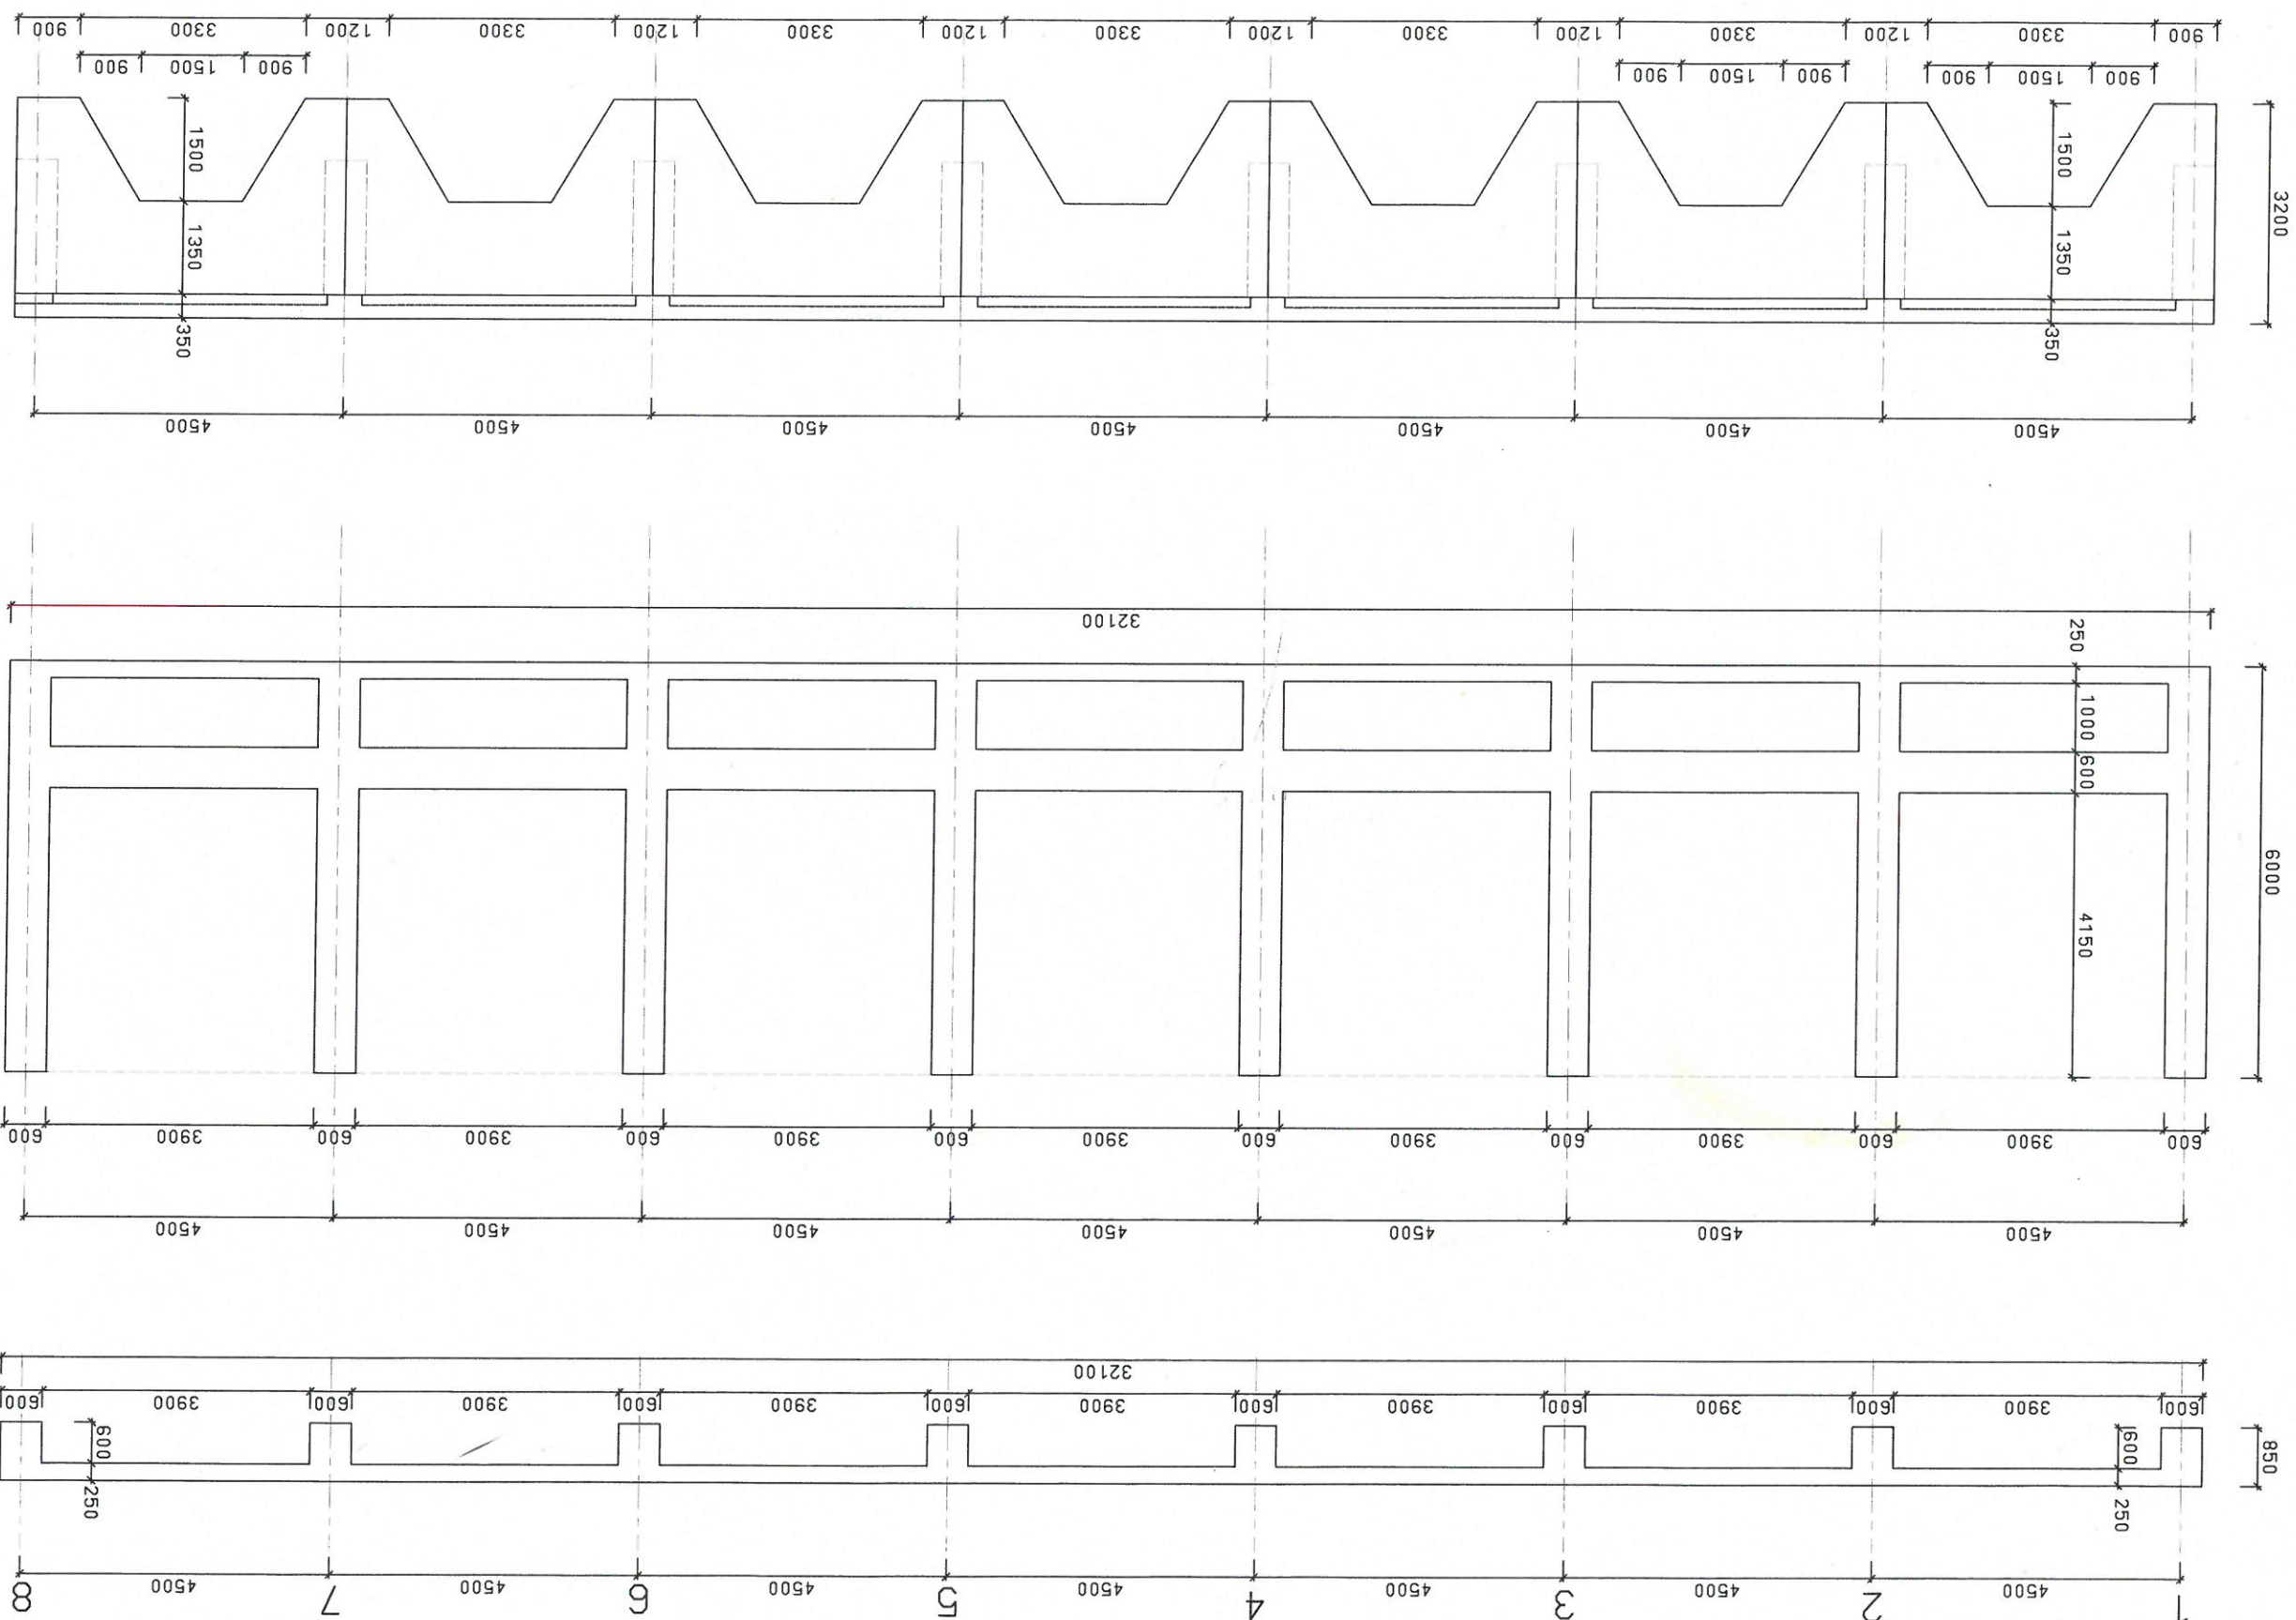
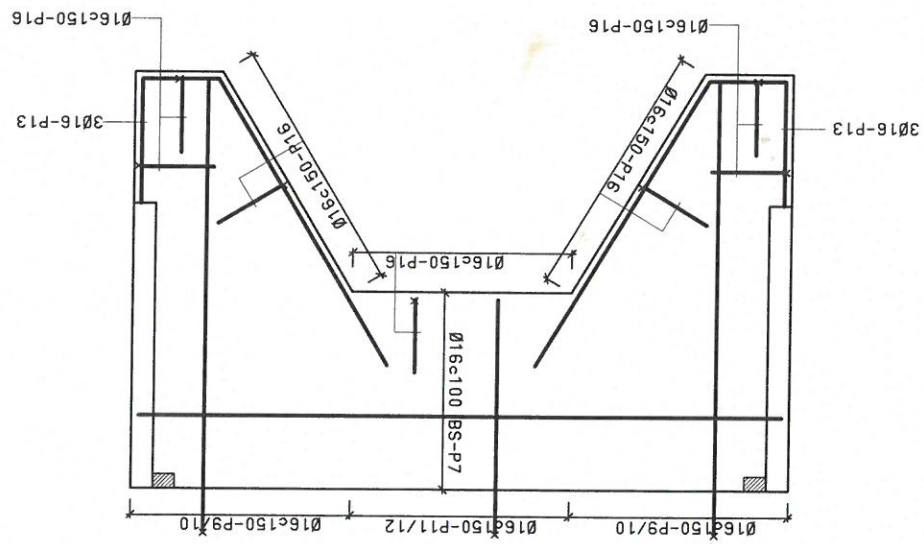
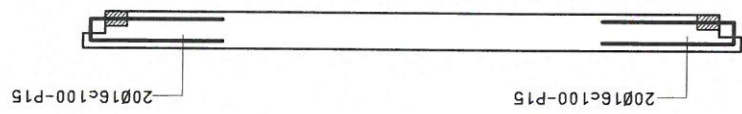


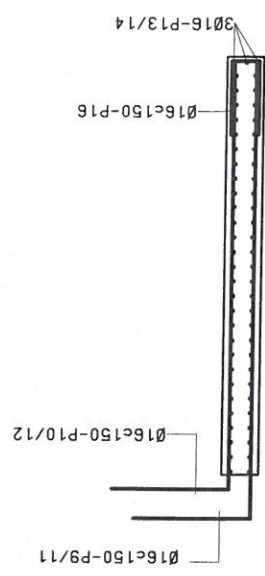

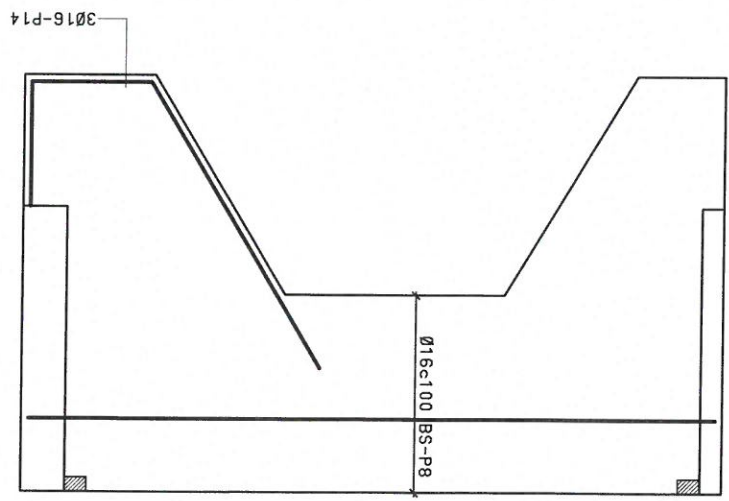


TYPE 1-5 STK

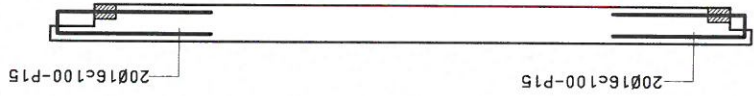




ARMERES FORØVRIG SOM TYPE1

TYPE 2A-1 STK
TYPE 2B-1 STK (SPEILVENDT)

Stjern Entreprenør AS KAI KONGSNES AFJORD	FRONTSKJØRT MÅL 1:50	REY:	TEKN:	B. Murvold PROS. NR.:	TEGN.: 277 Construction Products AS, Blittjunderholmen 14, 1306 Blittjunder Karto	20.03.2016
---	-------------------------	------	-------	--------------------------	---	------------

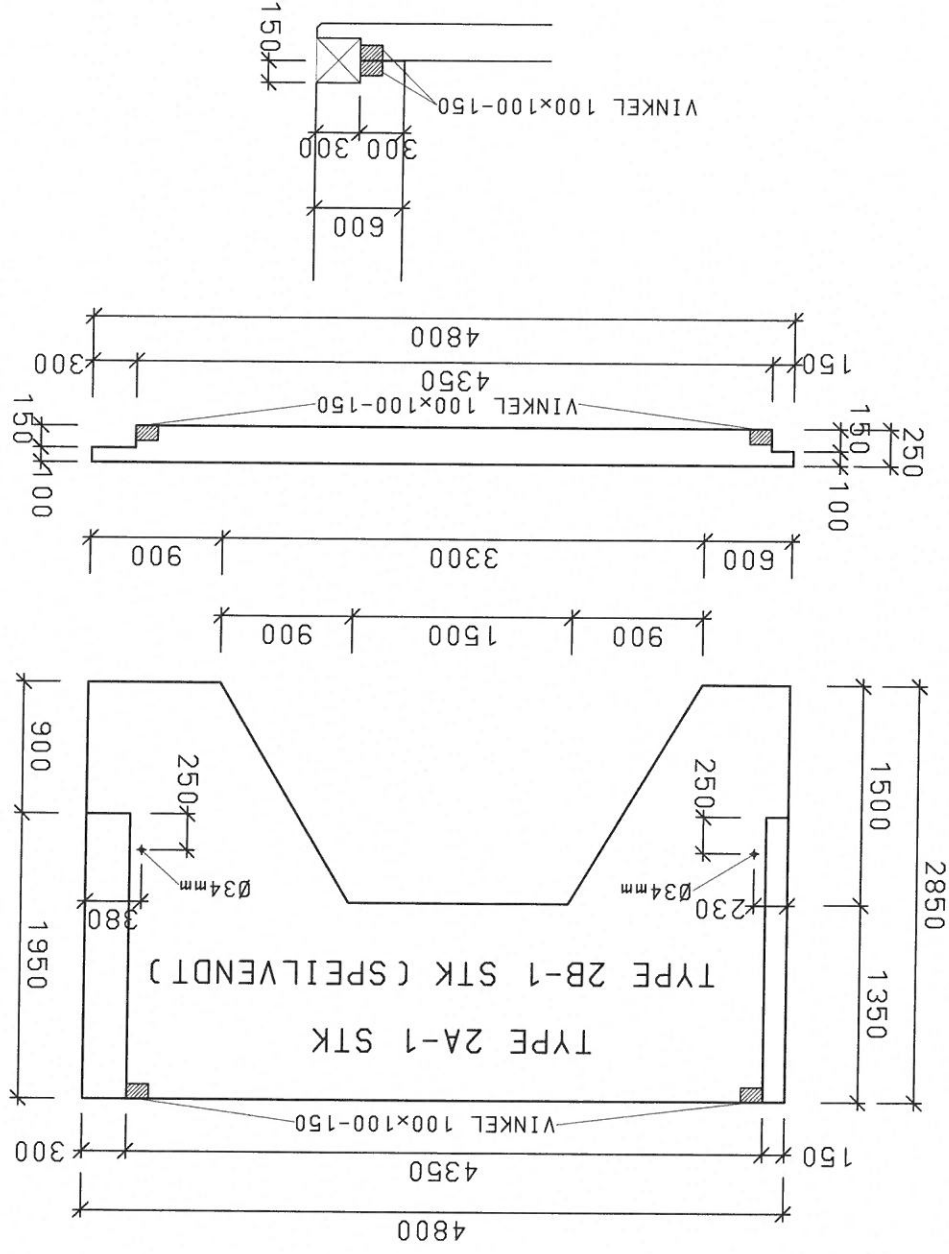

02.03.2016 02.03.2016 02.03.2016	02.03.2016 02.03.2016	02.03.2016 02.03.2016	02.03.2016 02.03.2016	02.03.2016 02.03.2016	02.03.2016 02.03.2016	02.03.2016 02.03.2016	02.03.2016 02.03.2016	02.03.2016 02.03.2016	02.03.2016 02.03.2016
02.03.2016 02.03.2016	02.03.2016 02.03.2016	02.03.2016 02.03.2016	02.03.2016 02.03.2016	02.03.2016 02.03.2016	02.03.2016 02.03.2016	02.03.2016 02.03.2016	02.03.2016 02.03.2016	02.03.2016 02.03.2016	02.03.2016 02.03.2016

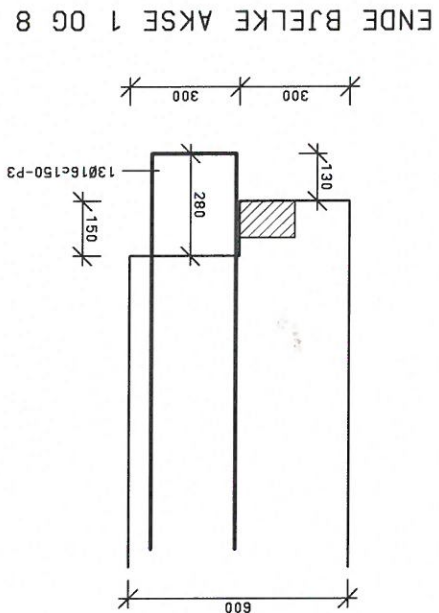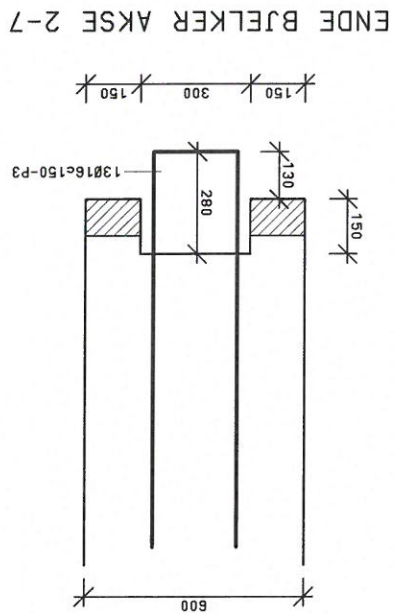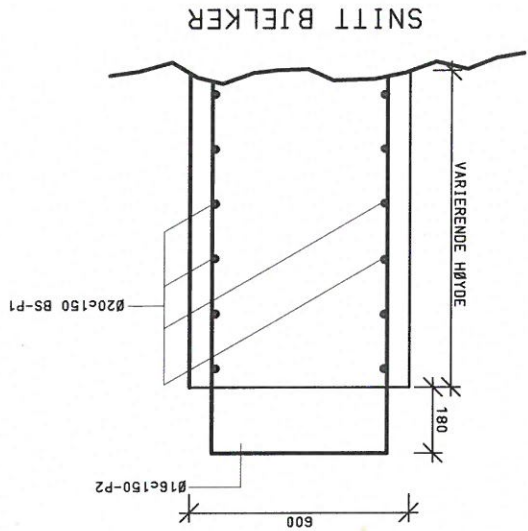

TAKCAD		TEK. 1	PROJ. 1	PROJ. 1	PROJ. 1
KAI KONGSNES		B. Murvold			
AFJORD		29.01.2016			
Stjern Entreprenør AS		BJELKER			
MÅL 1:20		MÅL 1:20			